




9 KEY PLAN
SCALE 1:200

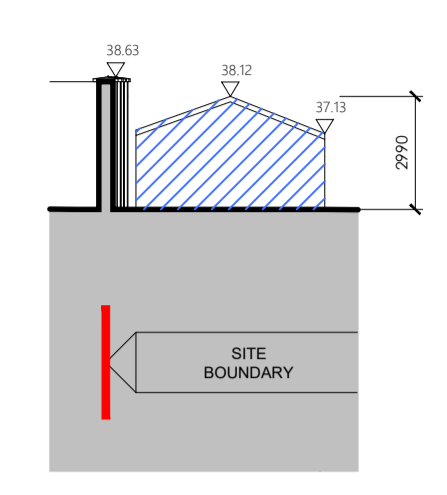


1 SECTION C-C (SHED)
SCALE 1:200

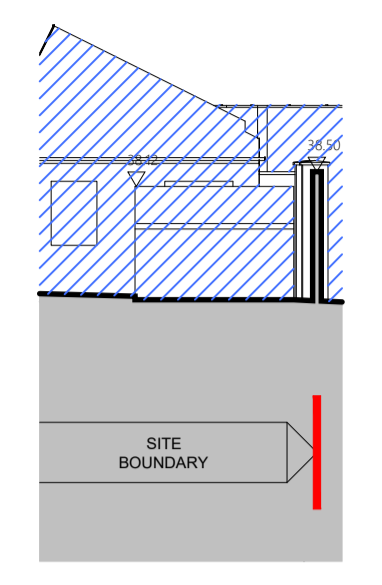


2 SECTION D-D (SHED)
SCALE 1:200

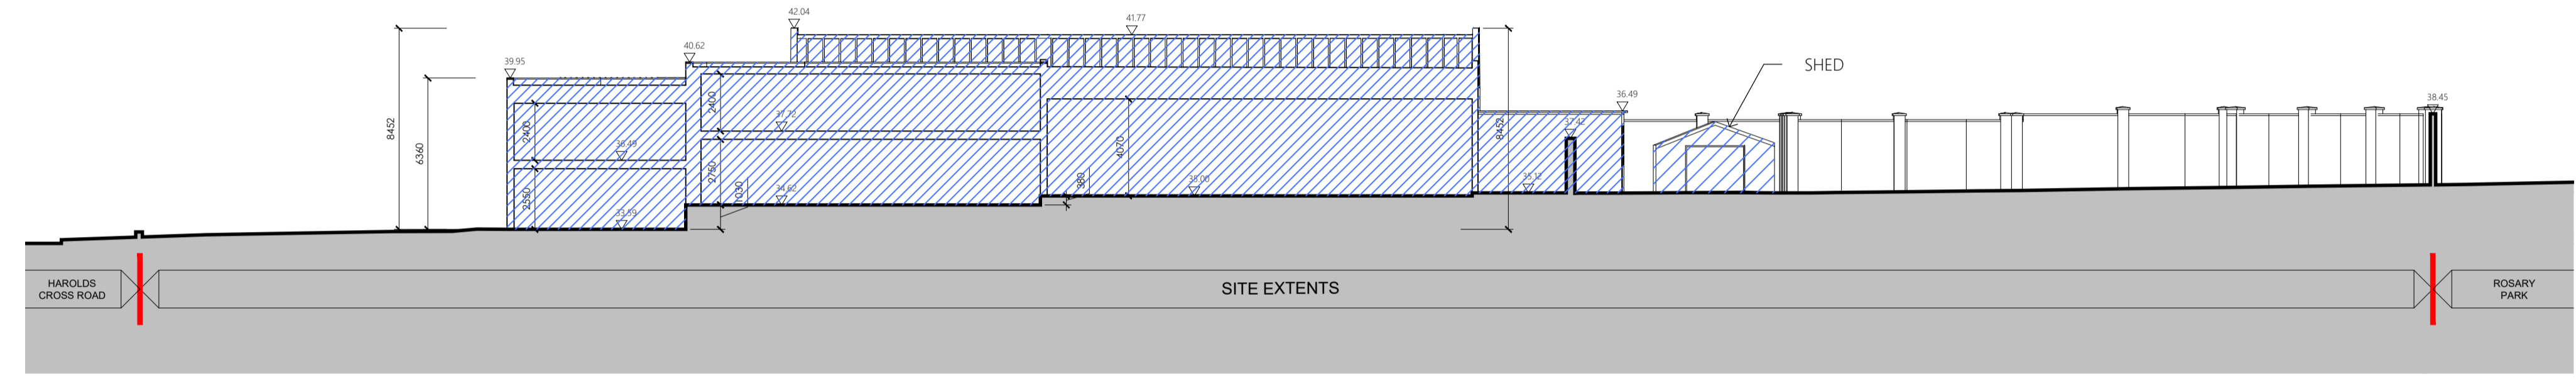


3 SECTION A-A
SCALE 1:200

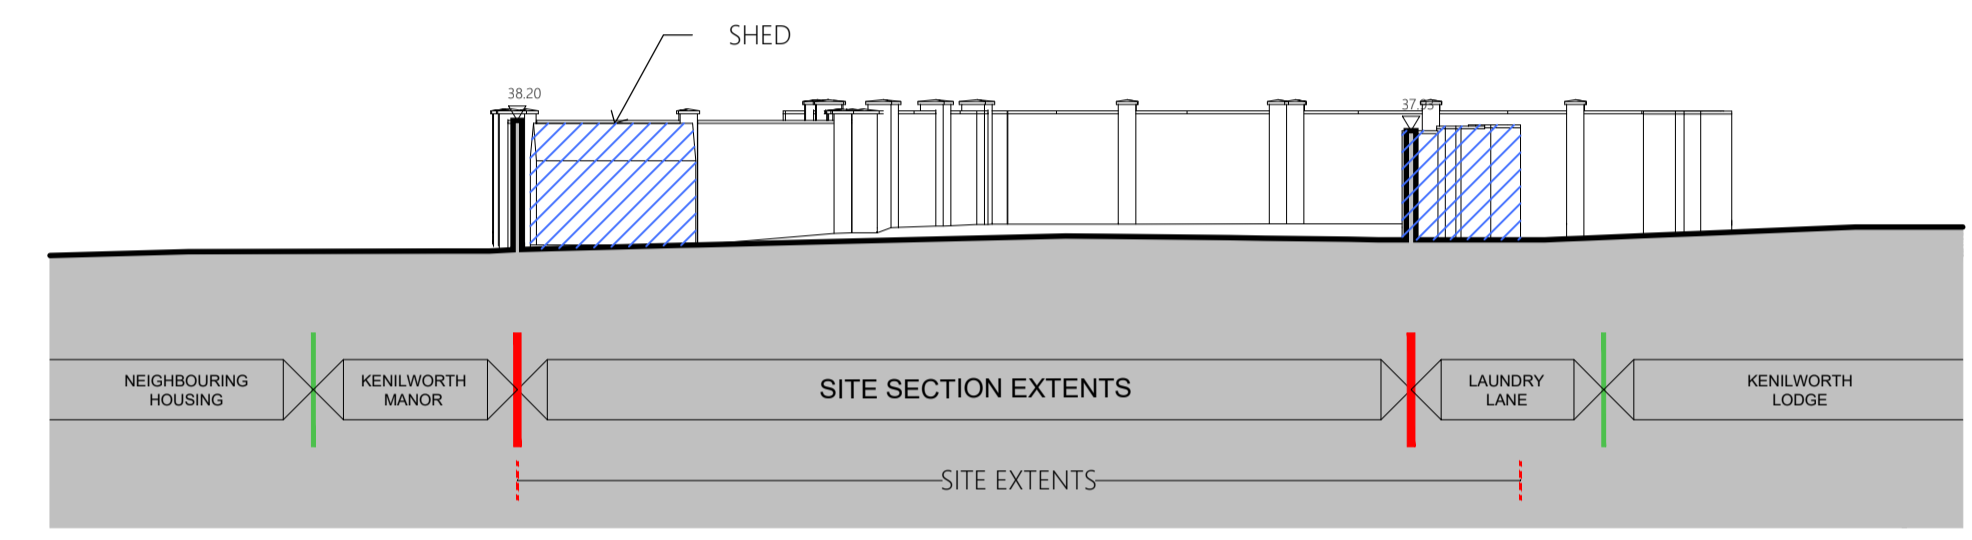


4 SECTION B-B
SCALE 1:200

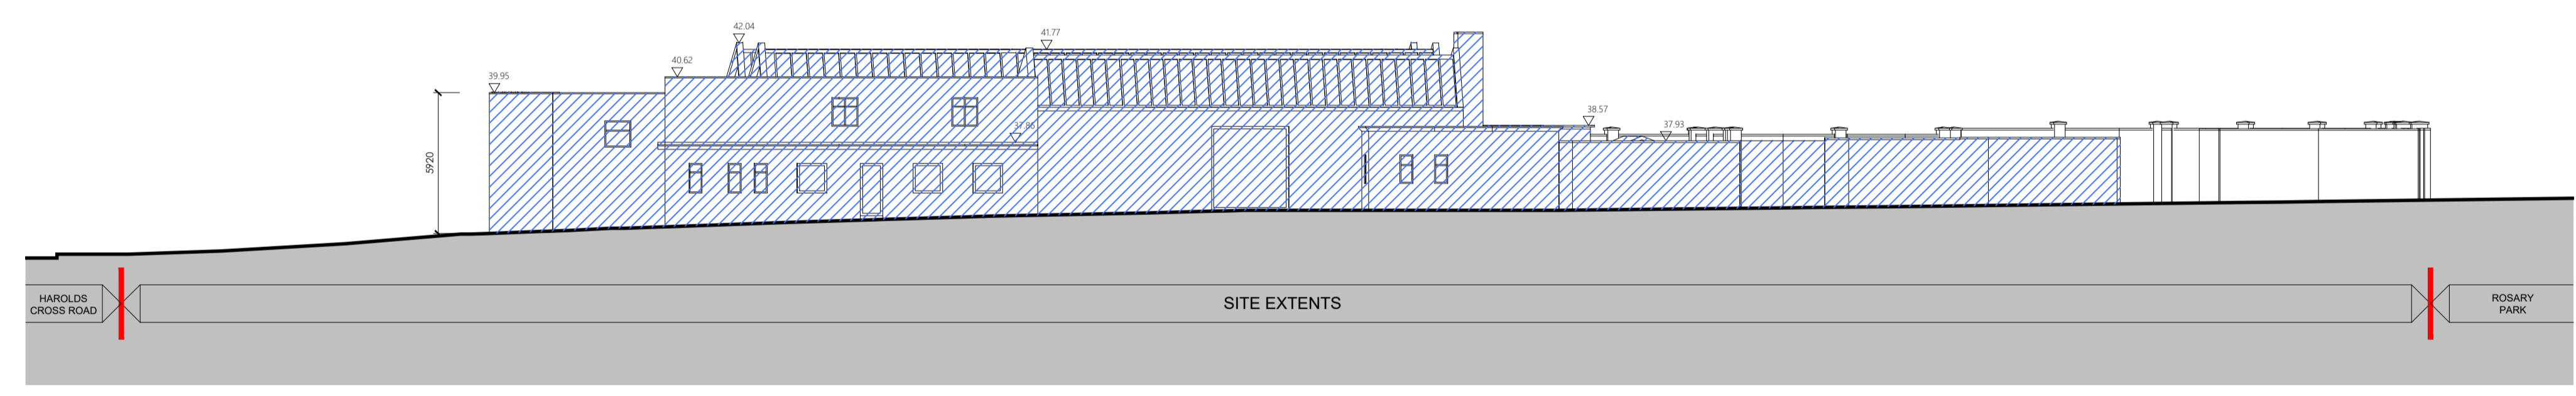


5 NORTH ELEVATION
SCALE 1:200

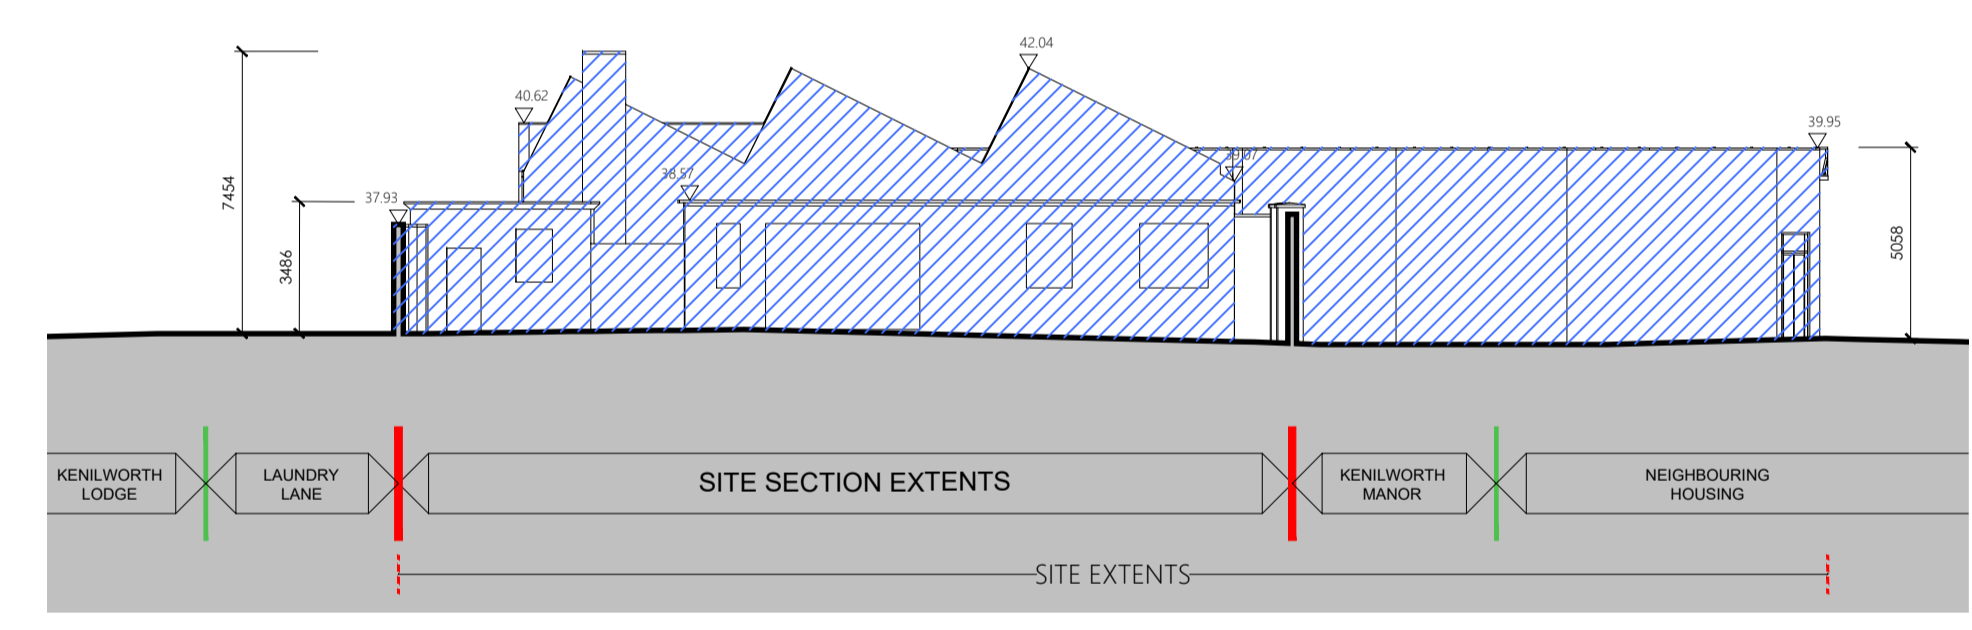

6 WEST ELEVATION
SCALE 1:200

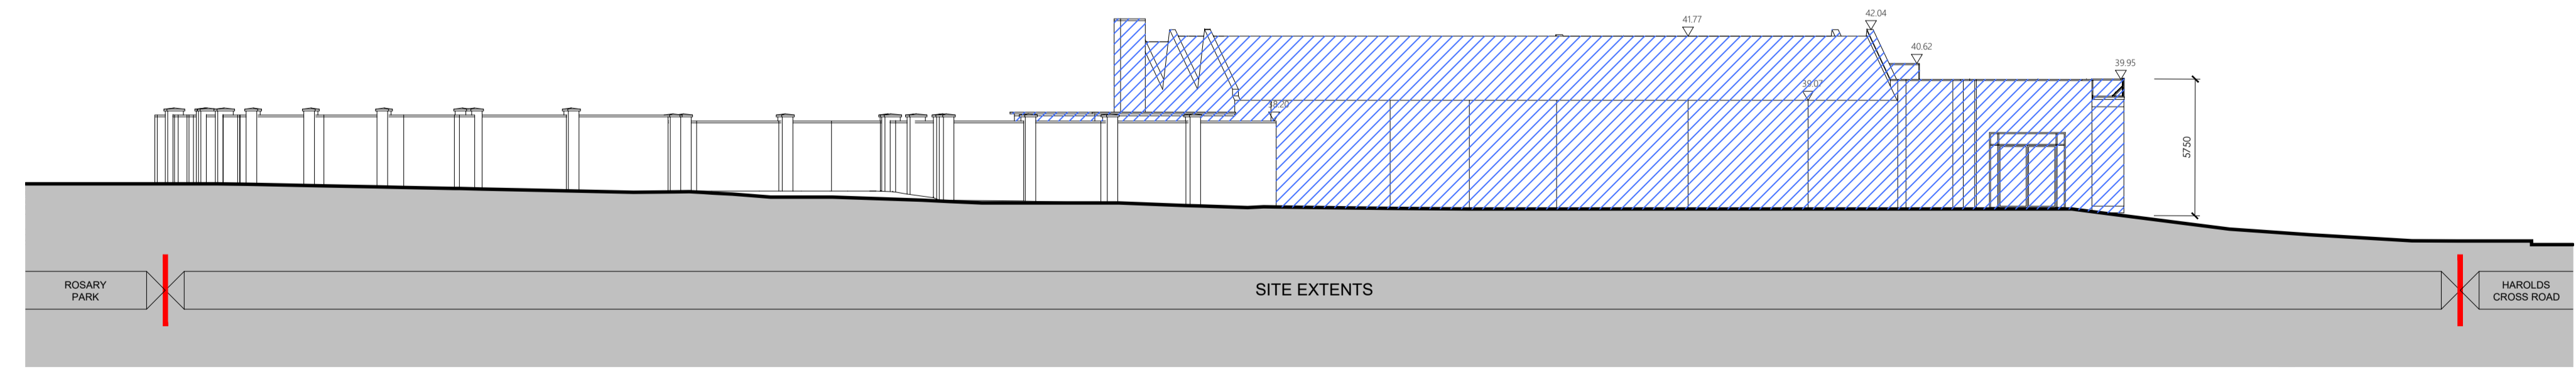

7 SOUTH ELEVATION
SCALE 1:200

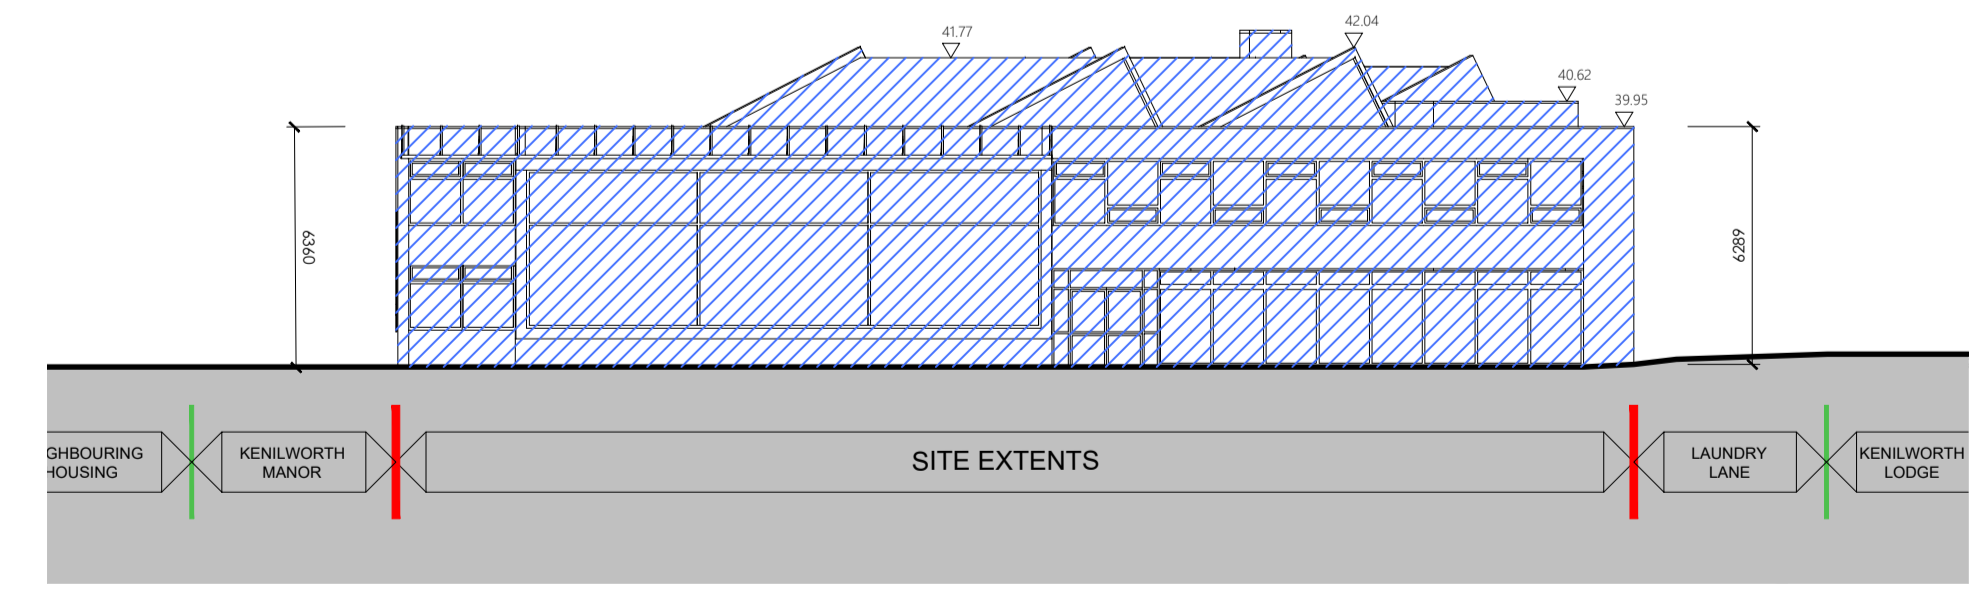

8 EAST ELEVATION
SCALE 1:200

LEGEND
 STRUCTURE TO BE DEMOLISHED

1:200 A1

C. JUNE 2020 ABP SUBMISSION
 B. SEPT 2019 FOR PRE-PLANNING
 A. MAY 2019 ISSUED FOR INFORMATION

DEMOLITIONS II

PROJECT: KENILWORTH SHARED LIVING	DRAWING DESCRIPTION: DEMOLITIONS II	CLIENT: AAI KENILWORTH LTD
SCALE: 1:200 @ A1	DATE: MAY 2019	DRAWING NO.: SB-2018-04-105
OVERSEEN BY: JJ	APPROVED BY: GB	

SHIPSEYBARRY
 28, KILMORENCH, BELFIELD, CORK, IRELAND | T: +353 (0)21 2388 53 | F: +353 (0)21 2388 27 | E: info@shipseybarry.com | www.shipseybarry.com | COPYRIGHT © SHIPSEYBARRY LTD. THIS DRAWING OR DESIGN MAY NOT BE REPRODUCED WITHOUT EXPRESS WRITTEN PERMISSION OF SHIPSEYBARRY LTD.