


3 FIRST FLOOR PLAN (LEVEL 1)
SCALE 1:200

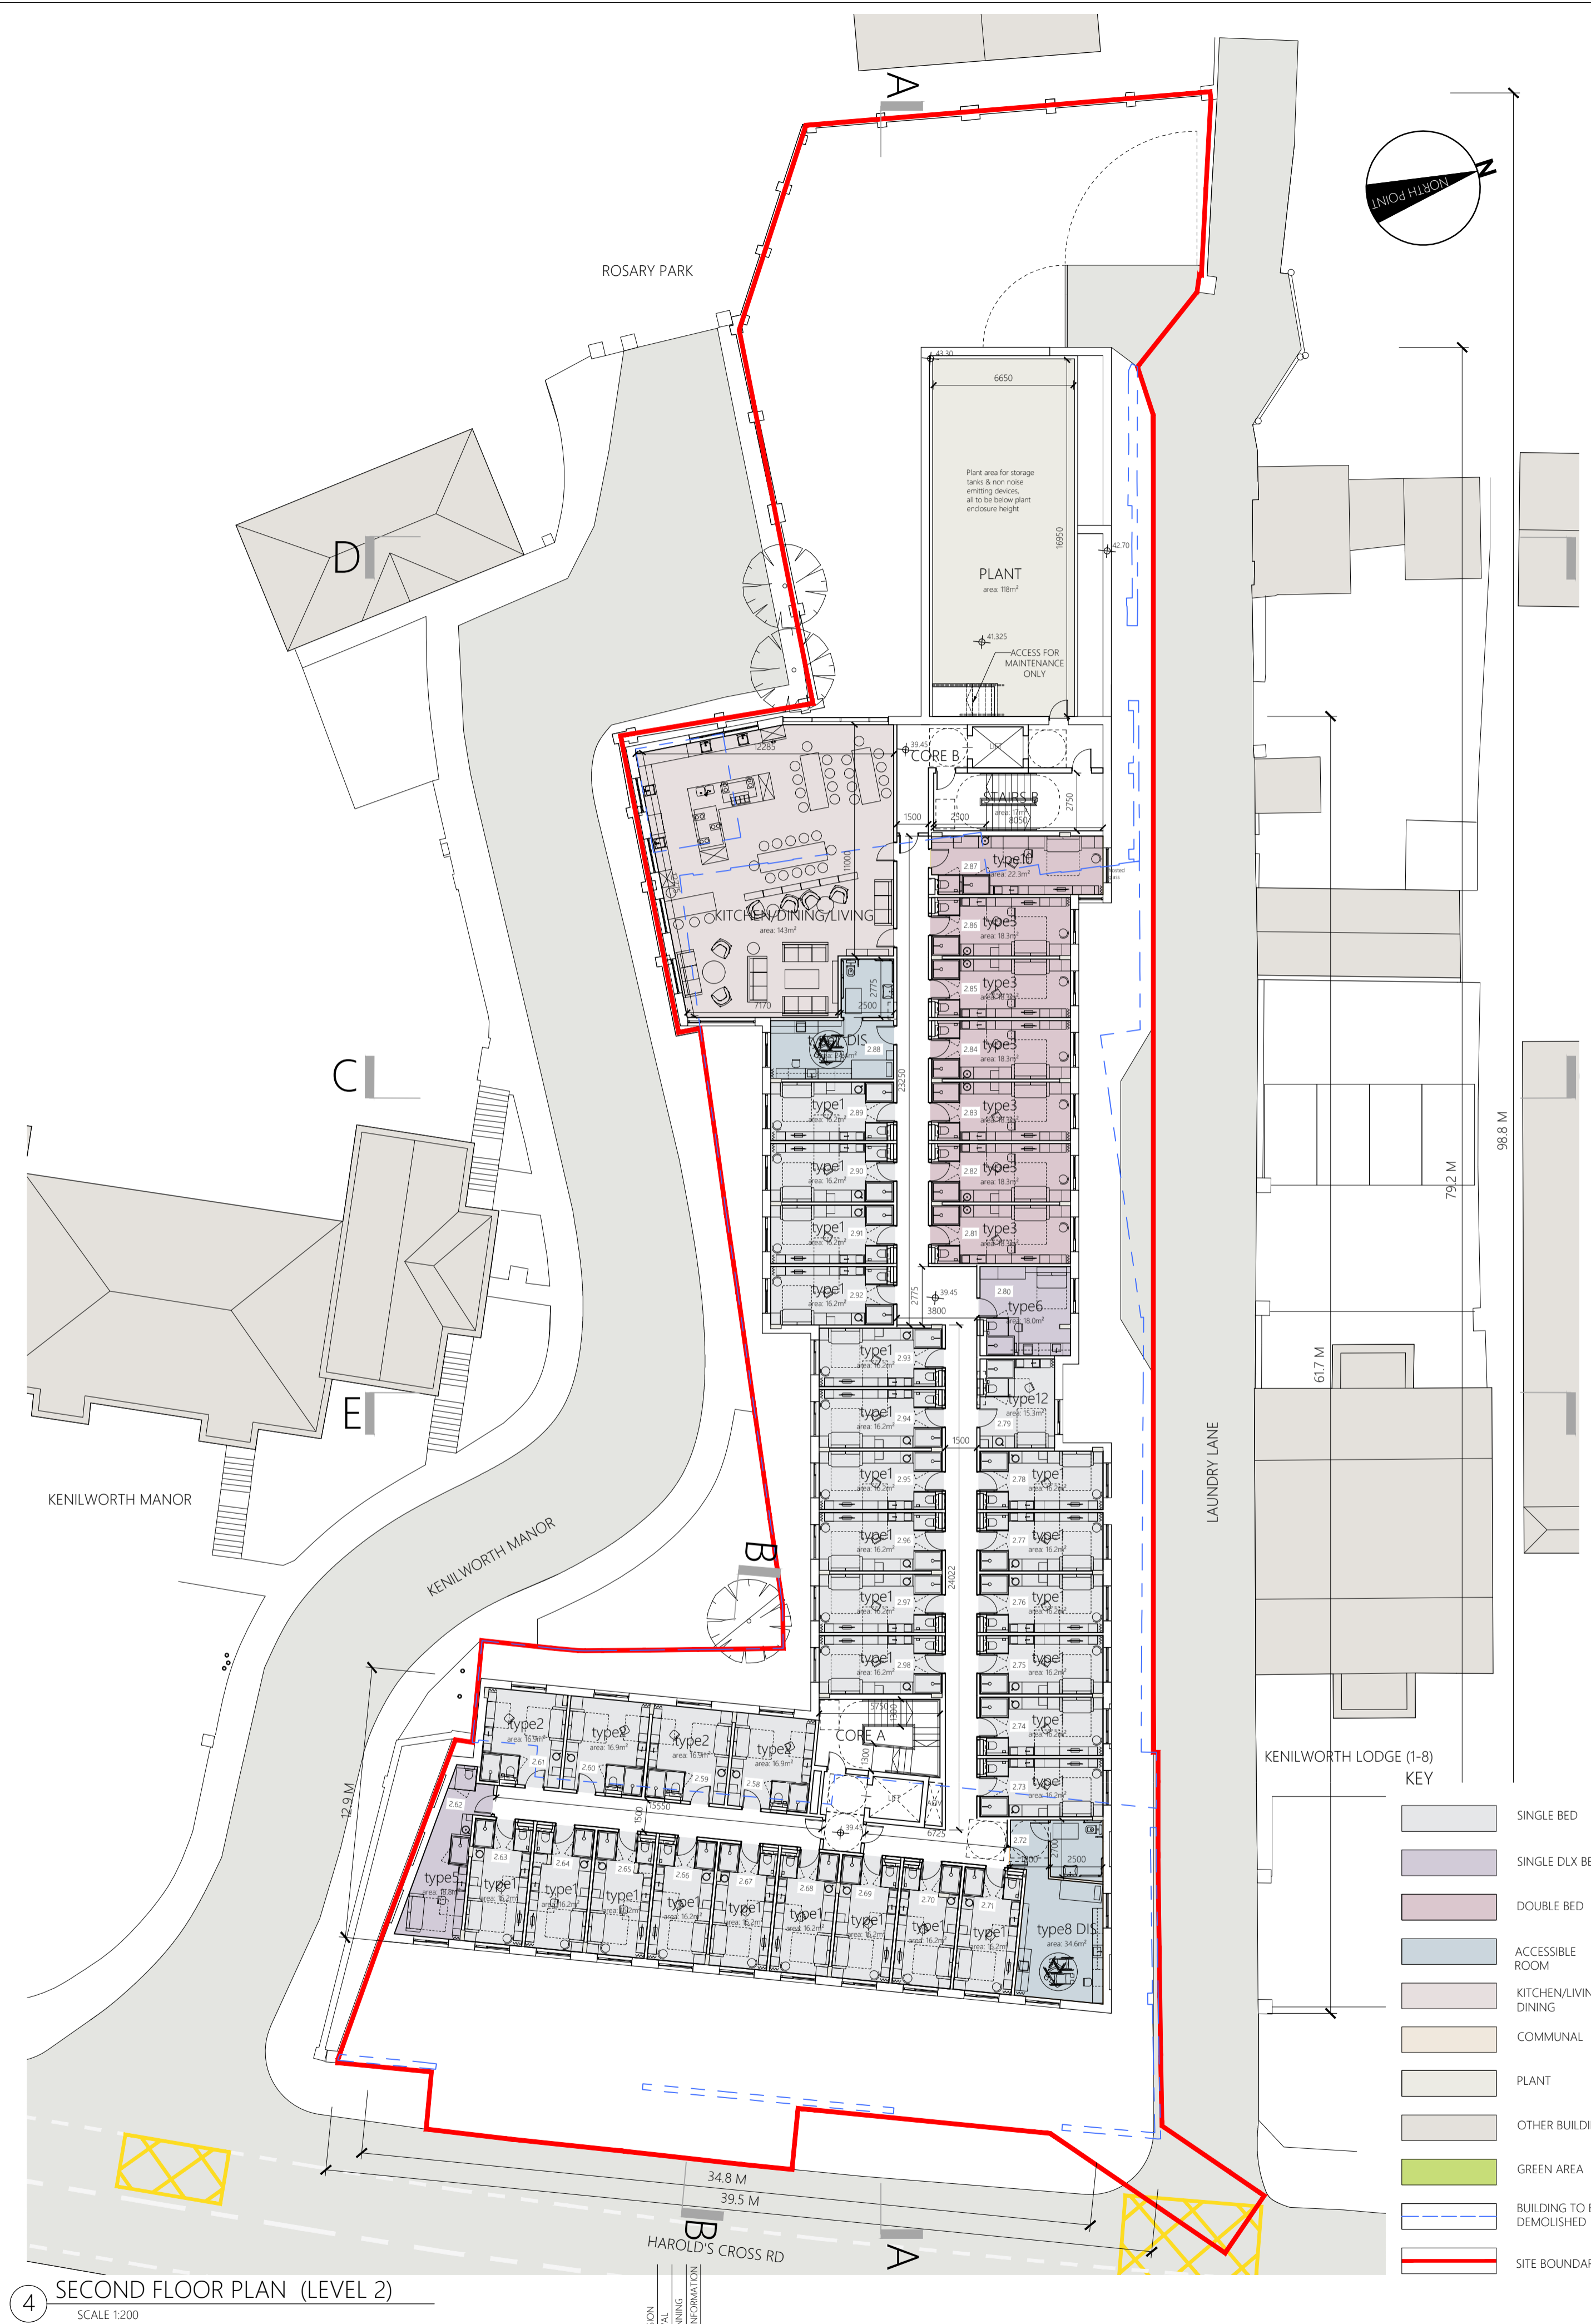

4 SECOND FLOOR PLAN (LEVEL 2)
SCALE 1:200

- KEY
- SINGLE BED
 - SINGLE DLX BED
 - DOUBLE BED
 - ACCESSIBLE ROOM
 - KITCHEN/LIVING/DINING
 - COMMUNAL
 - PLANT
 - OTHER BUILDINGS
 - GREEN AREA
 - BUILDING TO BE DEMOLISHED
 - SITE BOUNDARY

1:200 A1

LEVEL 1 & 2 FLOOR PLANS

SHIPSEYBARRY
ARCHITECTS

PROJECT: KENILWORTH SHARED LIVING DRAWING DESCRIPTION: LEVEL 1 & 2 FLOOR PLANS CLIENT: AAI KENILWORTH LTD
 SCALE: 1:200 @ A1 DATE: MAY 2019 OVERSEEN BY: AC APPROVED BY: GB DRAWING NO.: SB-2018-04-202

D. JUN2020 ABP SUBMISSION
 C. MAR2020 EOP APPROVAL
 B. SEP2019 EOP PRELIMINARY
 A. MAR2019 ISSUED FOR INFORMATION

28 Kenilworth Rd, Birkdale, Cork, Ireland. T: +353 (0)21 2388153. F: +353 (0)21 2388127. © SHIPSEYBARRY LTD. This drawing or design may not be reproduced without express written permission of SHIPSEYBARRY LTD.