




5 THIRD FLOOR PLAN (LEVEL 3)  
SCALE 1:200

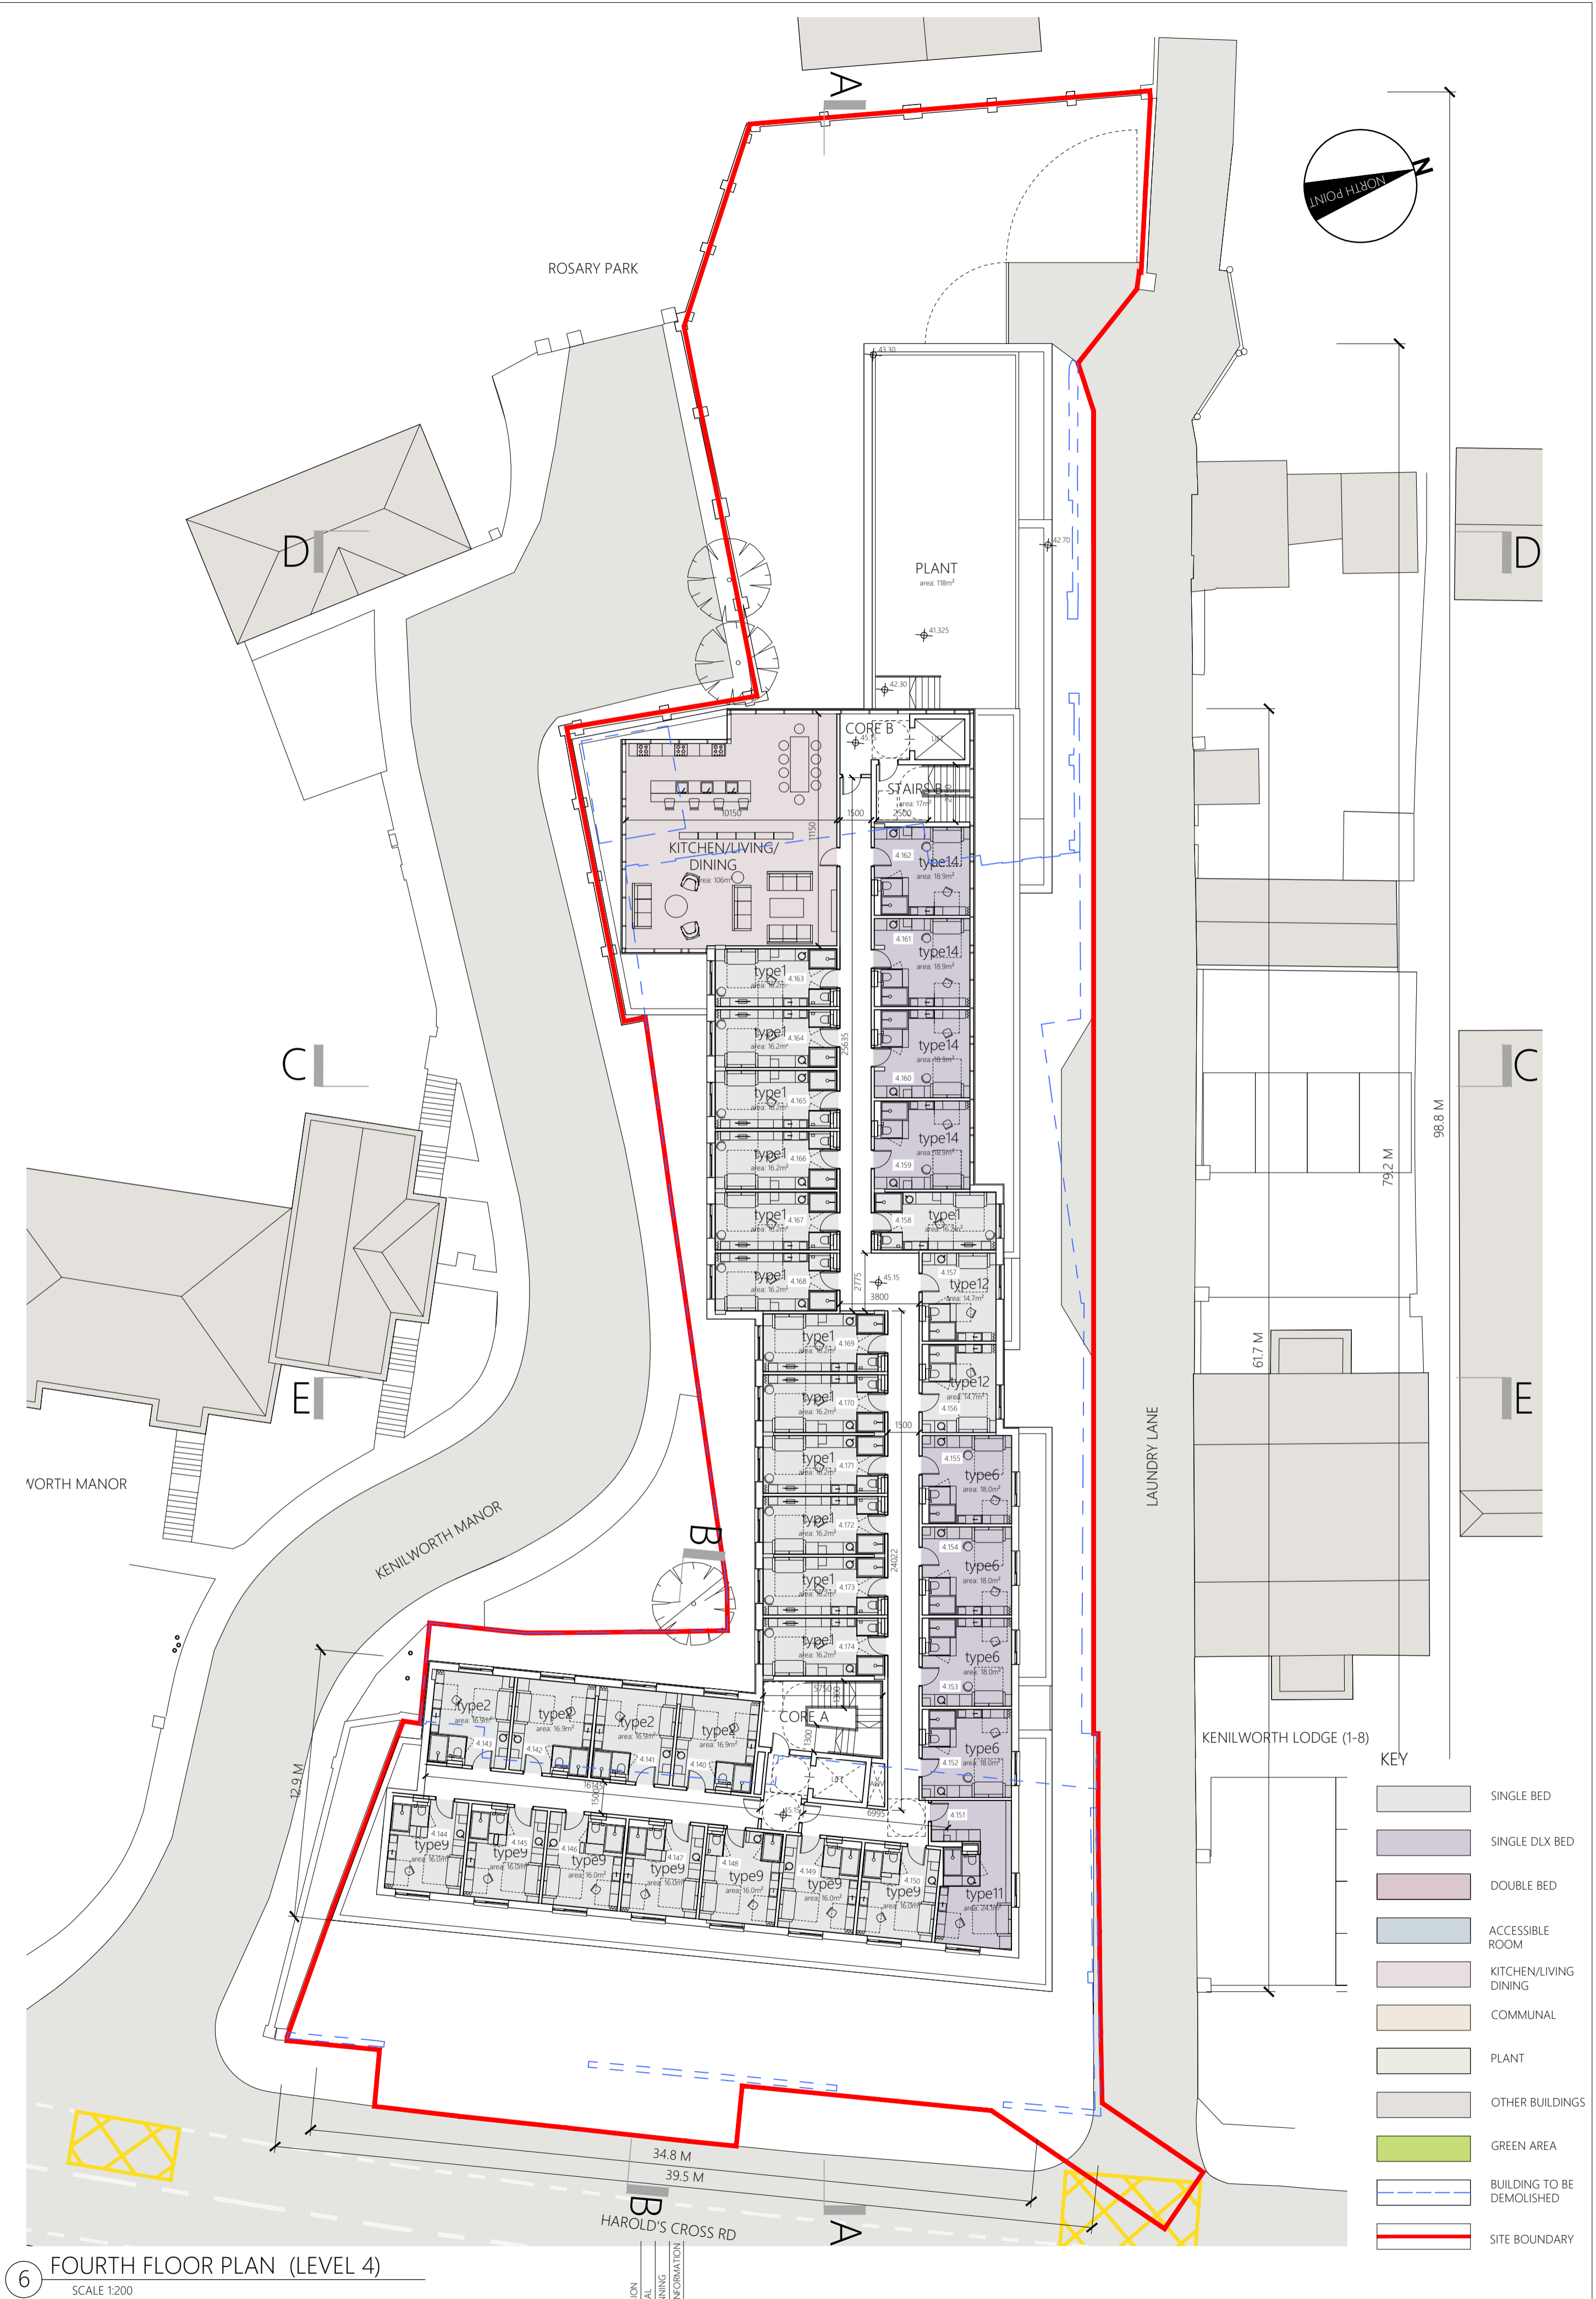

6 FOURTH FLOOR PLAN (LEVEL 4)  
SCALE 1:200

- KEY
- SINGLE BED
  - SINGLE DLX BED
  - DOUBLE BED
  - ACCESSIBLE ROOM
  - KITCHEN/LIVING DINING
  - COMMUNAL
  - PLANT
  - OTHER BUILDINGS
  - GREEN AREA
  - BUILDING TO BE DEMOLISHED
  - SITE BOUNDARY

1:200 A1

**LEVEL 3 & 4 FLOOR PLANS**

**SHIPSEYBARRY**

PROJECT: KENILWORTH SHARED LIVING      DRAWING DESCRIPTION: LEVEL 3 & 4 FLOOR PLANS      CLIENT: AAI KENILWORTH LTD  
 SCALE: 1:200 @ A1      DATE: MAY 2019      OVERSEEN BY: AC      APPROVED BY: GB      DRAWING NO.: SB-2018-04-203

D. JUNE 2020 ABP SUBMISSION  
 C. MARCH 2020 FOR APPROVAL  
 B. SEPT 2019 FOR PRELIMINARY  
 A. MAY 2019 ISSUED FOR INFORMATION

28, Richmond Hill, Redditch, Warwickshire, CV23 9JF, UK      T: +44 (0)121 2288153      F: +44 (0)121 2288127      www.shipseybarry.com      www.aai.co.uk

© COPYRIGHT © SHIPSEY BARRY Ltd. This drawing or design may not be reproduced without express written permission of SHIPSEY BARRY Ltd.