


LEGEND:

- SITE BOUNDARY
- GREEN ROOF SYSTEM
- BUILDING TO BE DEMOLISHED

total roof area: 1360m² (100%)
 green area: 917m² (67%)
 (pv panels included)

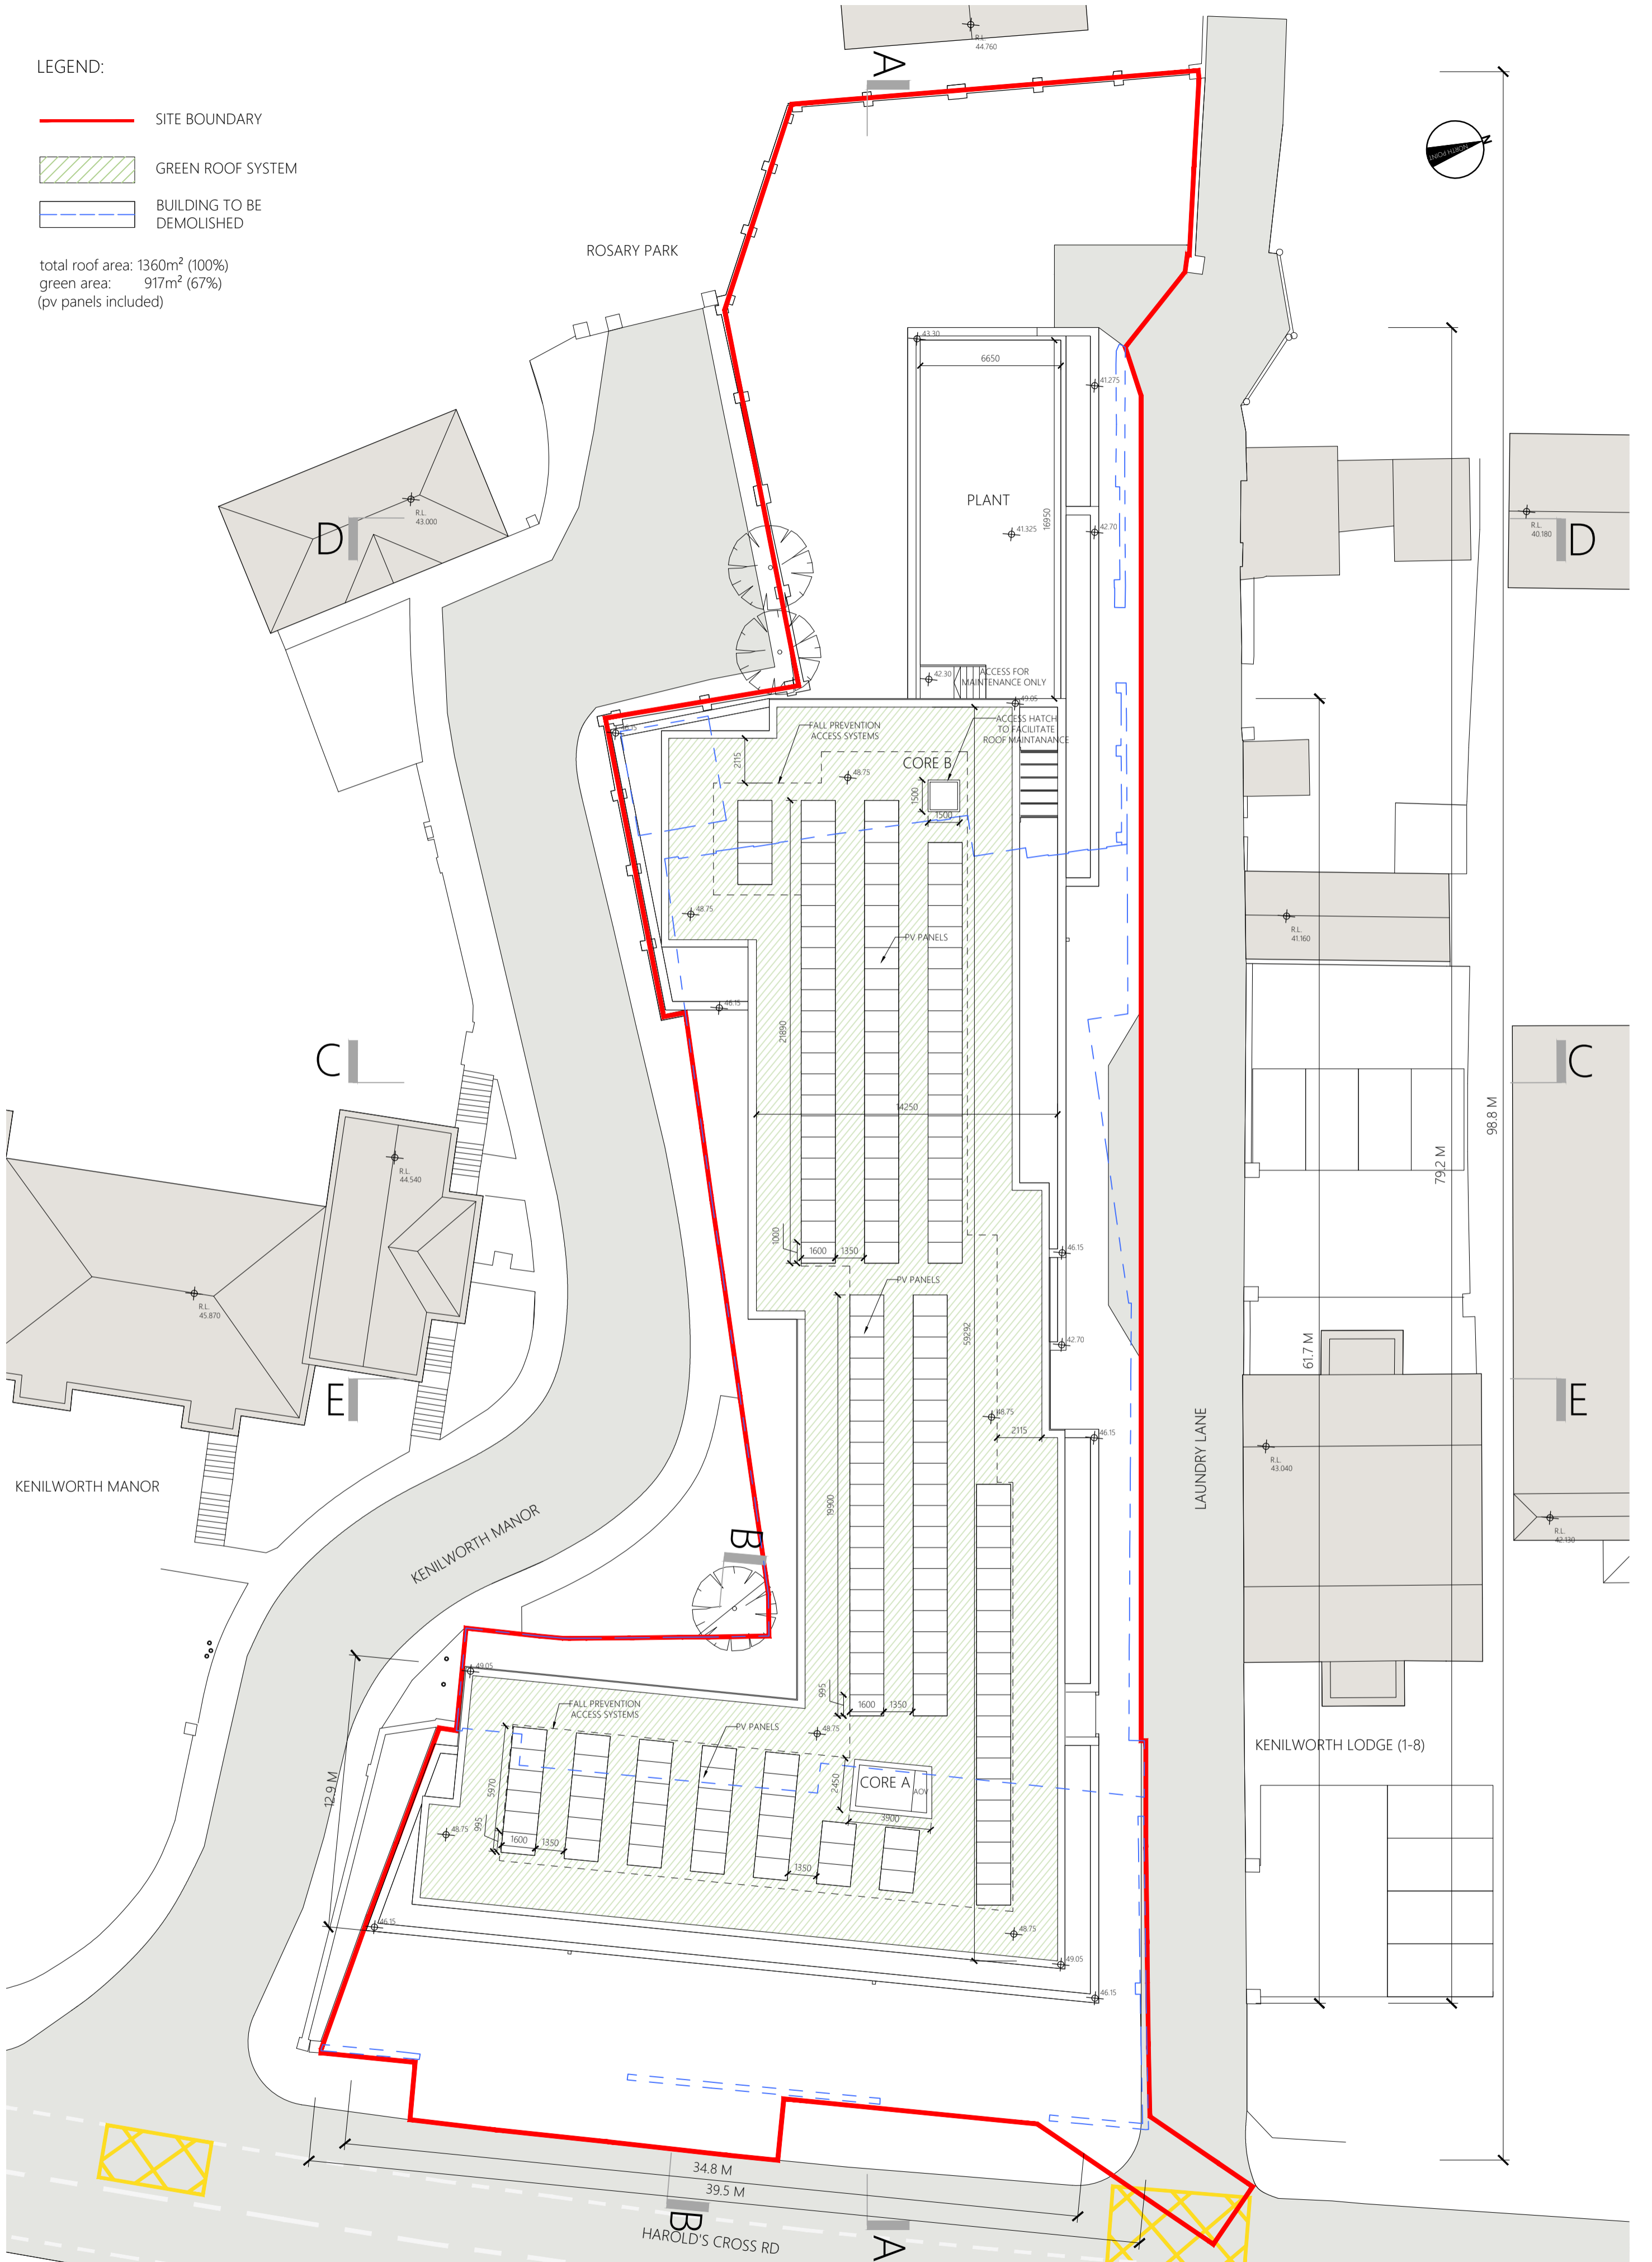

7 ROOF PLAN (LEVEL 5)
 SCALE 1:200

1:200 A2

D. JUNE 2020 ABP SUBMISSION
 C. MAR 2020 FOR APPROVAL
 B. SEPT 2019 FOR PREPLANNING
 A. MAY 2019 ISSUED FOR INFORMATION

ROOF PLAN

PROJECT: KENILWORTH SHARED LIVING DRAWING DESCRIPTION: ROOF PLAN CLIENT: AAI KENILWORTH LTD
 SCALE: 1:200 @ A2 DATE: MAY 2019 OVERSEEN BY: AC APPROVED BY: GB DRAWING NO.: SB-2018-04-204

SHIPSEYBARRY
 place makers

28, Richmond Hill, Belfield, Cork, Ireland t: +353 (0)21 23988 55 f: +353 (0)21 23988 27 e: info@shipseybarry.com www.shipseybarry.com © COPYRIGHT OF SHIPSEYBARRY LTD. This drawing or design may not be reproduced without express written permission of SHIPSEYBARRY LTD.