




7 KEY PLAN
SCALE 1:200

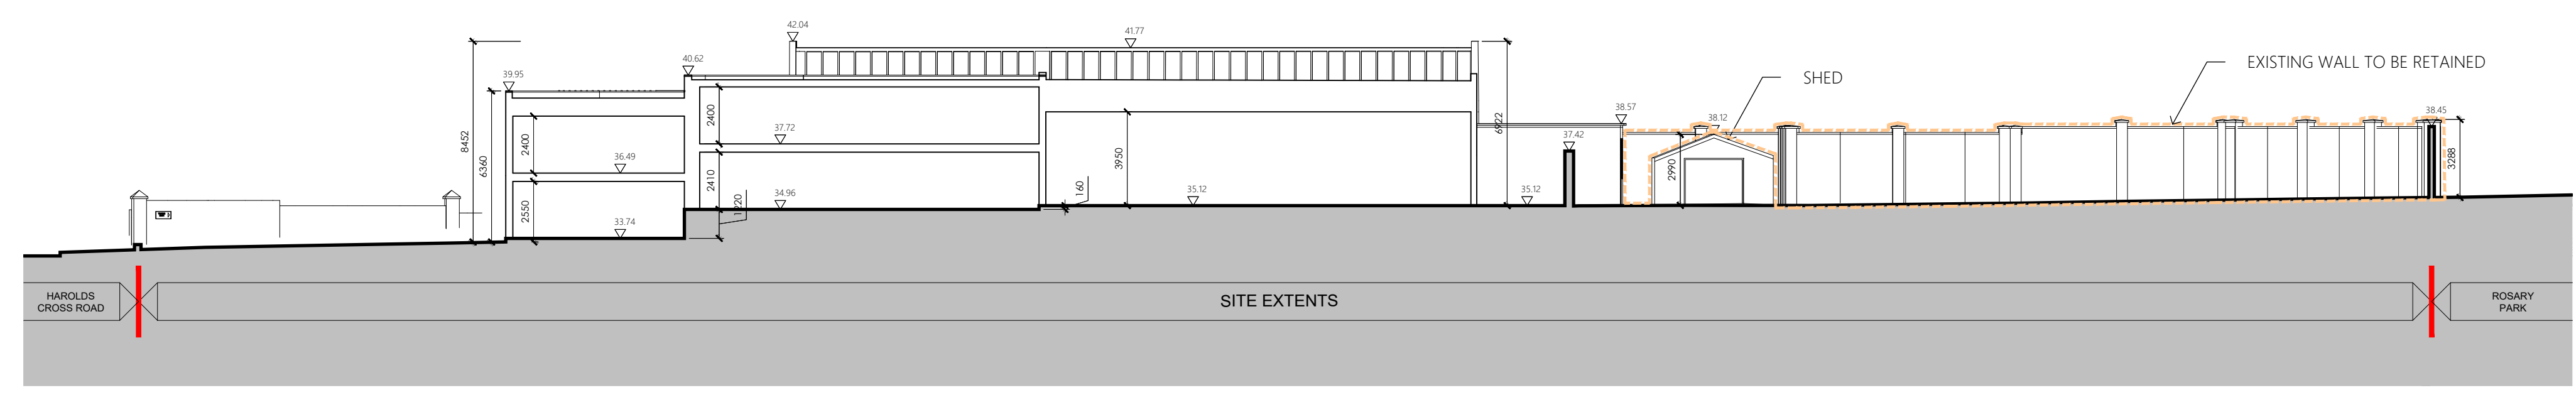


1 SECTION A-A
SCALE 1:200

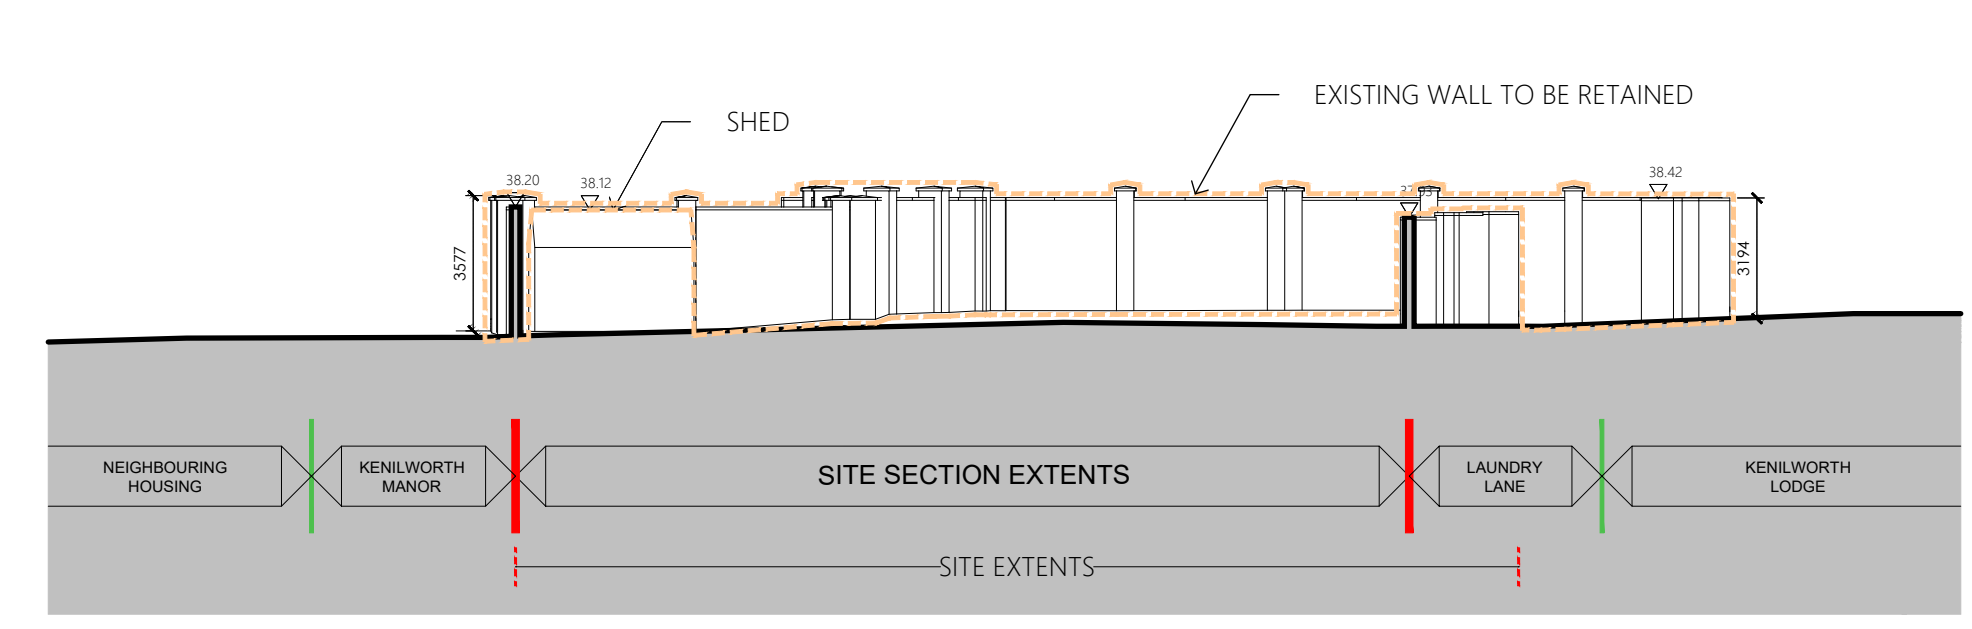


2 SECTION B-B
SCALE 1:200

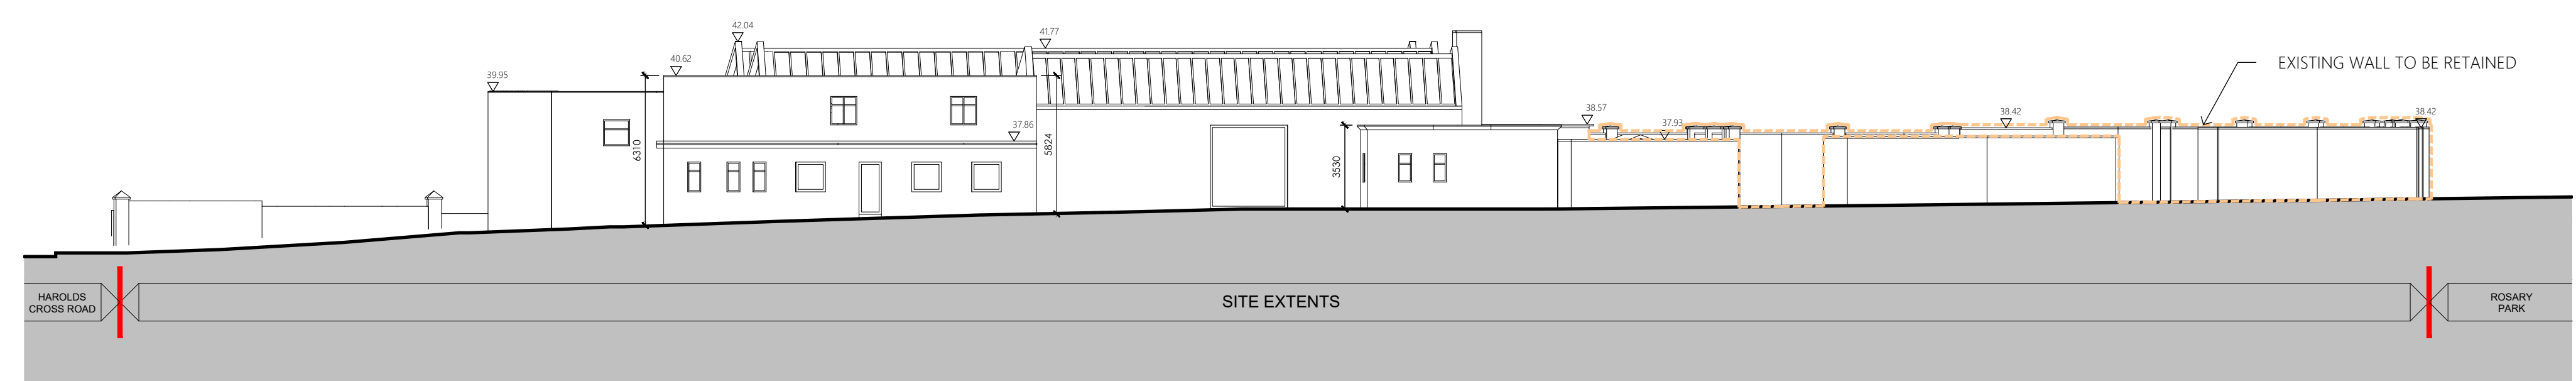

3 NORTH ELEVATION
SCALE 1:200

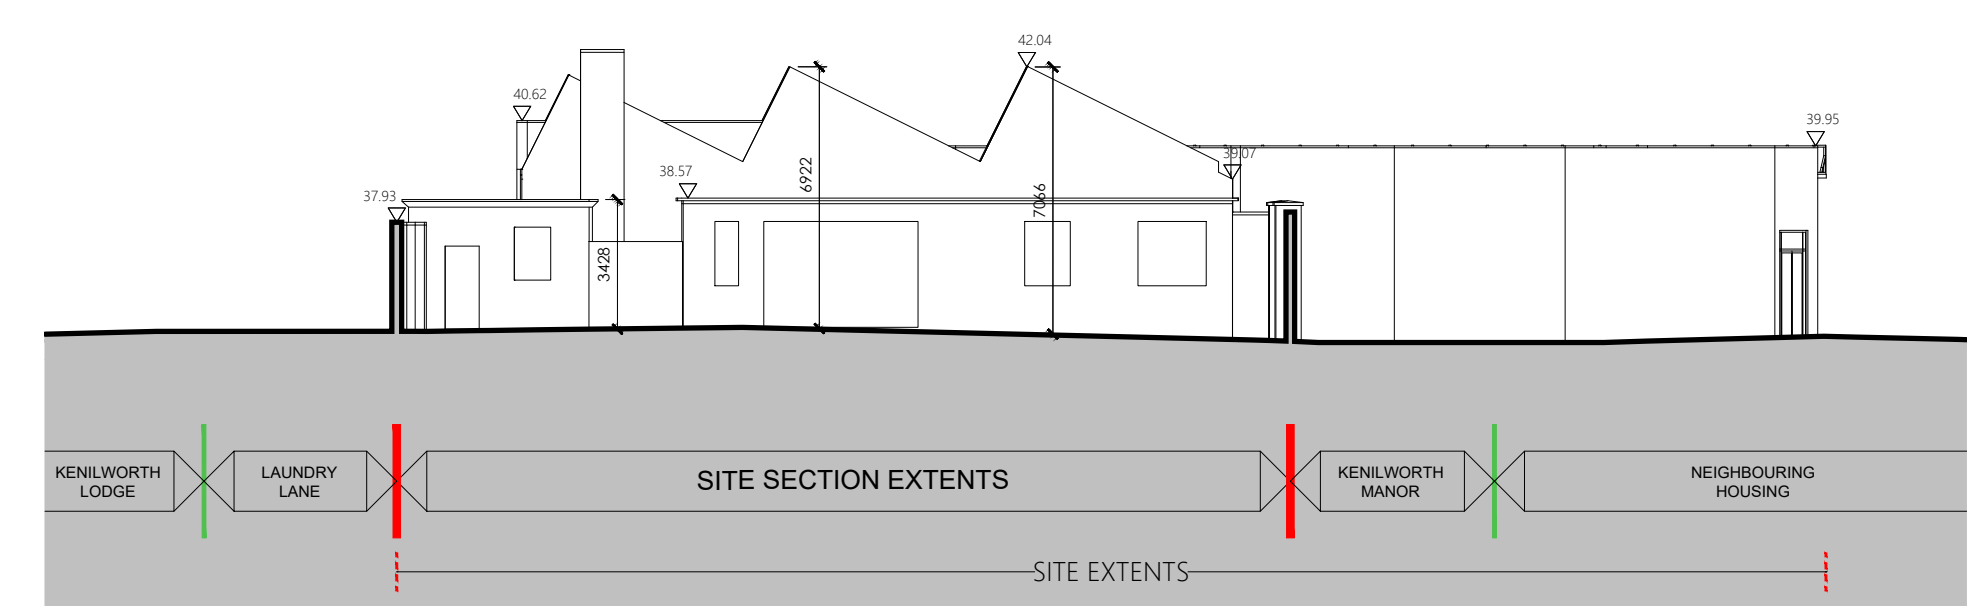

4 WEST ELEVATION
SCALE 1:200

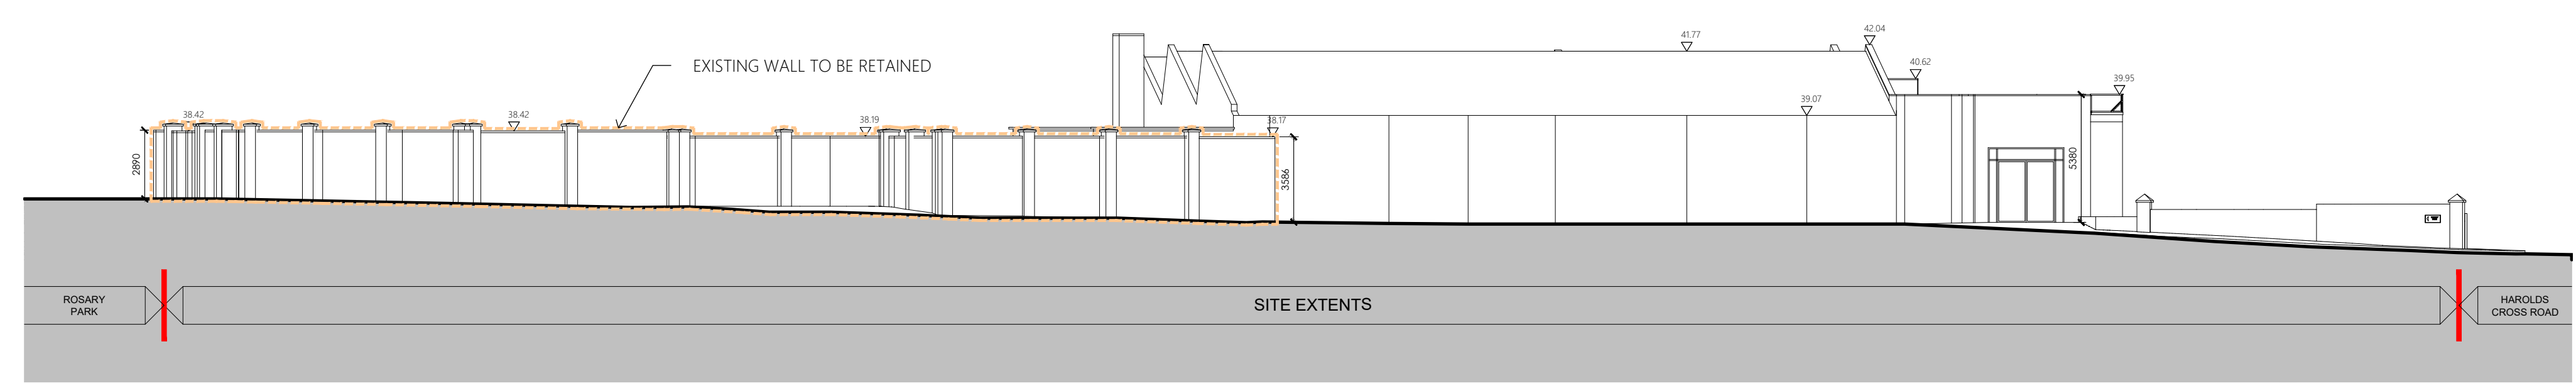

5 SOUTH ELEVATION
SCALE 1:200



6 EAST ELEVATION
SCALE 1:200

LEGEND
 SITE BOUNDARY
 EXISTING BOUNDARY WALL TO BE RETAINED

1:200 A1

EXISTING B. SECTIONS & ELEVATIONS **SHIPSEYBARRY**
Architectural Practice

PROJECT: KENILWORTH SHARED LIVING	DRAWING DESCRIPTION: EXISTING BUILDING	CLIENT: AAI KENILWORTH LTD
SCALE: 1:200 @ A1	DATE: MAY 2019	APPROVED BY: GB
A. MAY 2019 - ISSUED FOR INFORMATION	OVERSEEN BY: JJ	DRAWING NO.: SB-2018-04-103

28, Rochford Rd, Belfield, Cork, Ireland. T: +353 (0)21 2388 55. F: +353 (0)21 2388 07. e: info@shipseybarry.com www.shipseybarry.com © COPYRIGHT OF SHIPSEY BARRY LTD. This drawing or design may not be reproduced without express written permission of SHIPSEY BARRY LTD.