




Room T-1
Area: 16.2m²

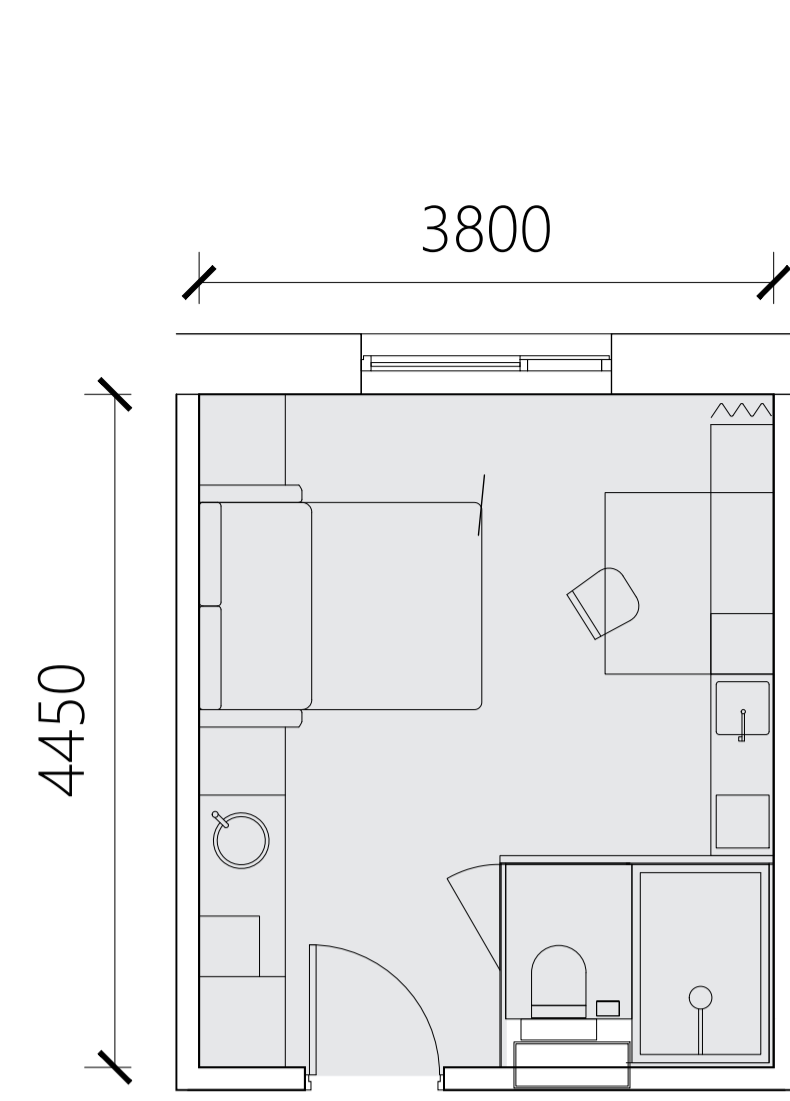


Room T-2
Area: 16.9m²

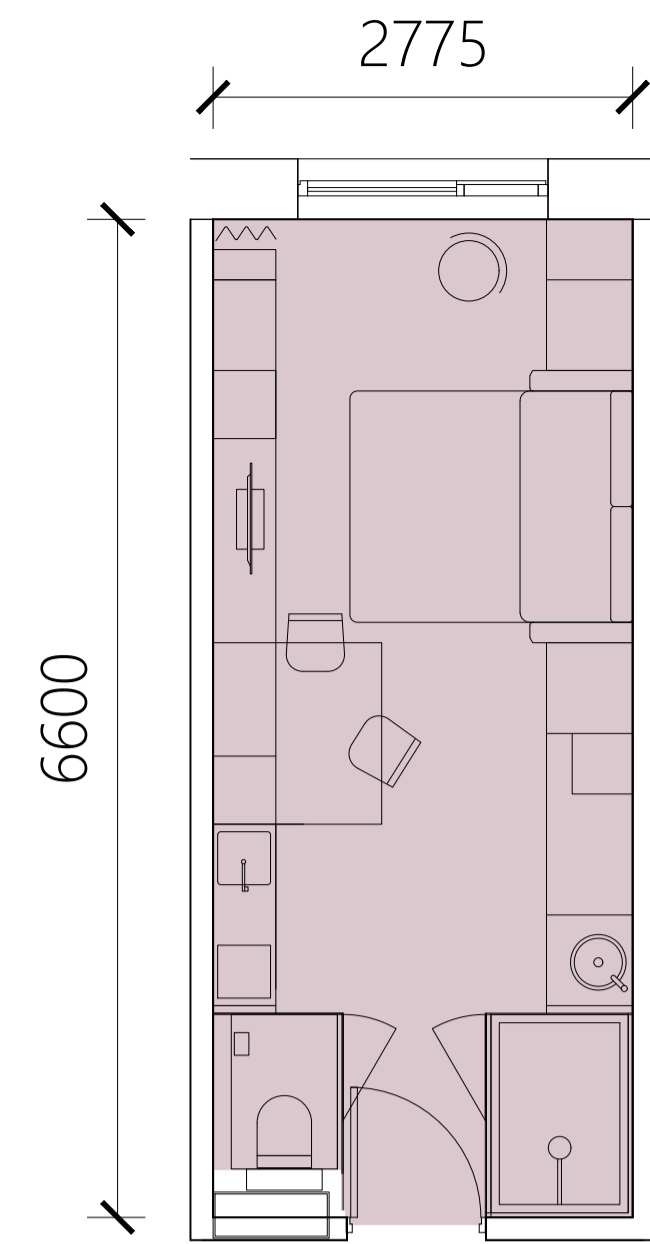


Room T-3
Area: 18.3m²

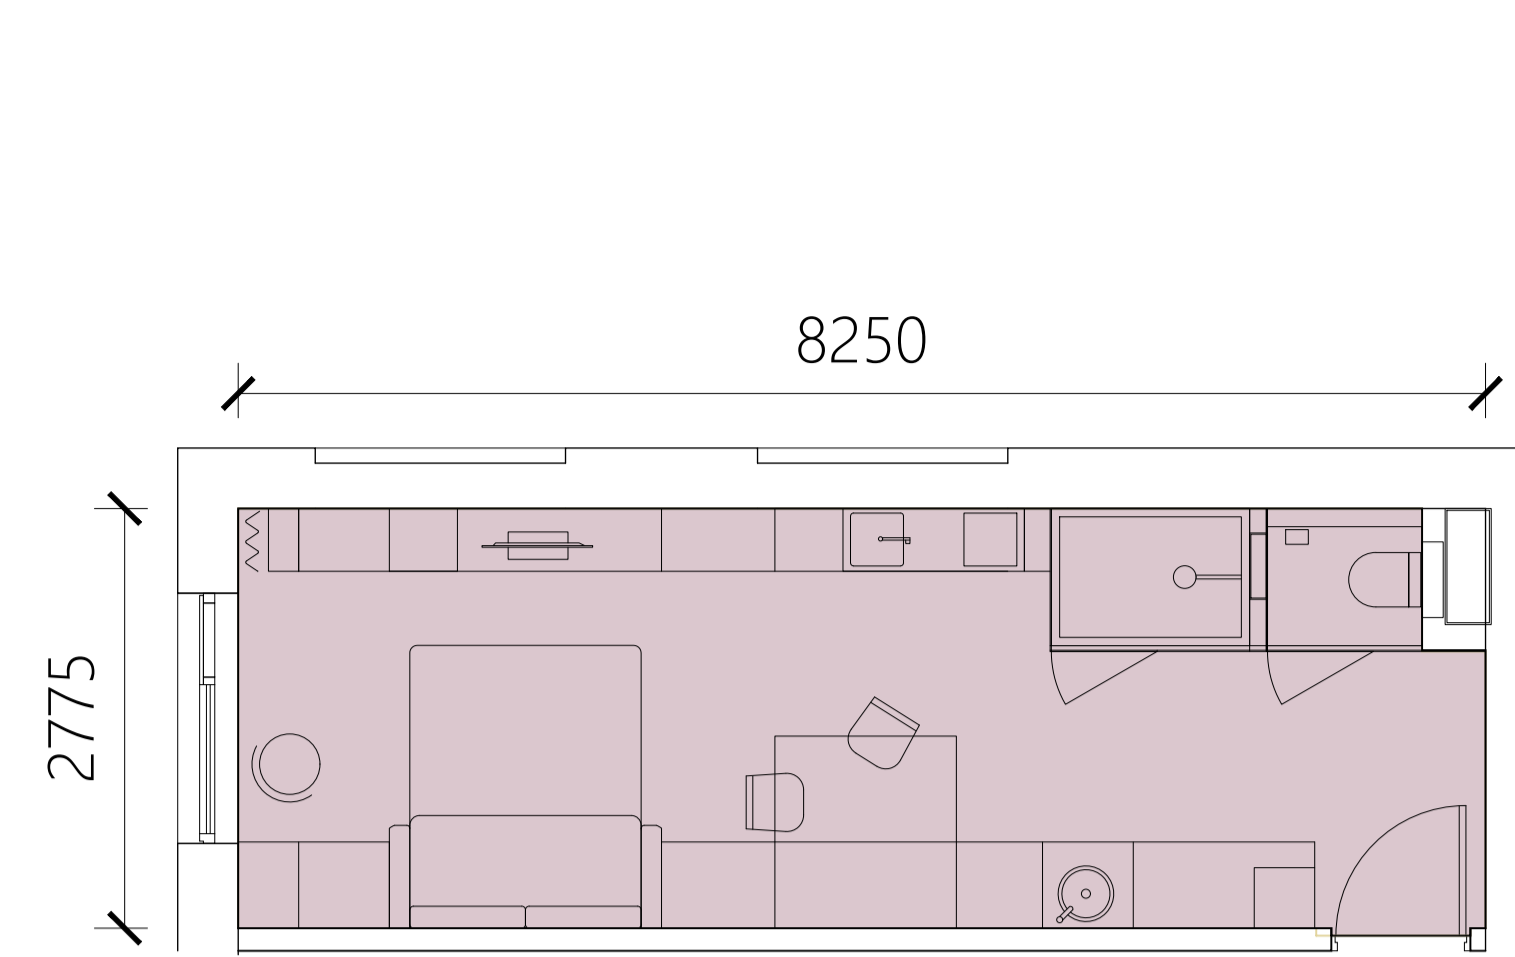


Room T-4
Area: 22.5m²

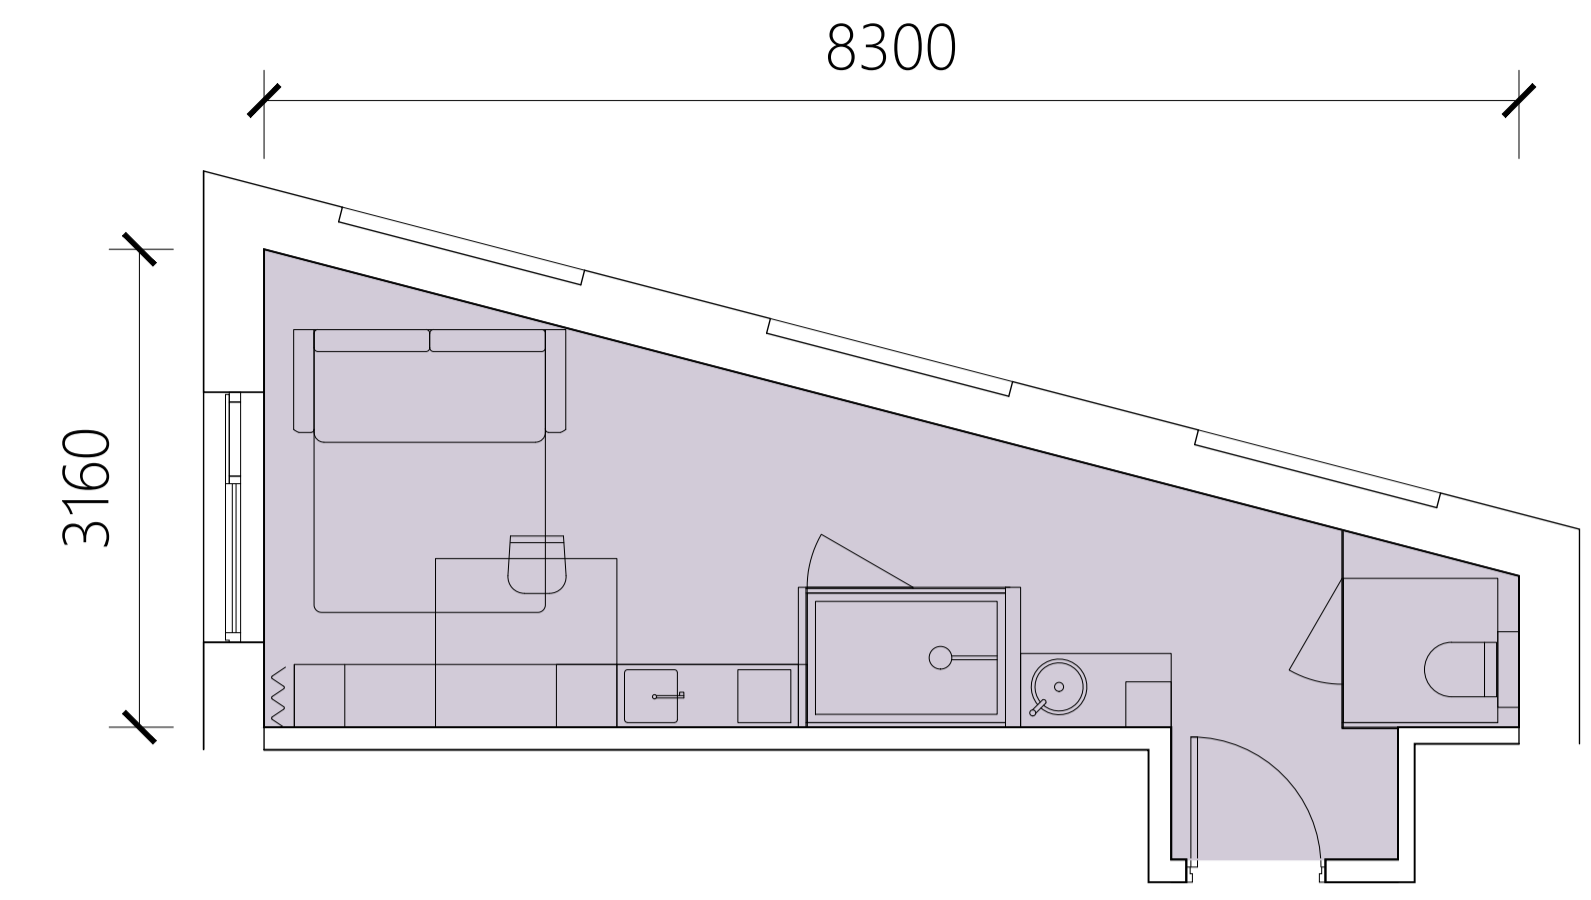


Room T-5
Area: 18.8m²

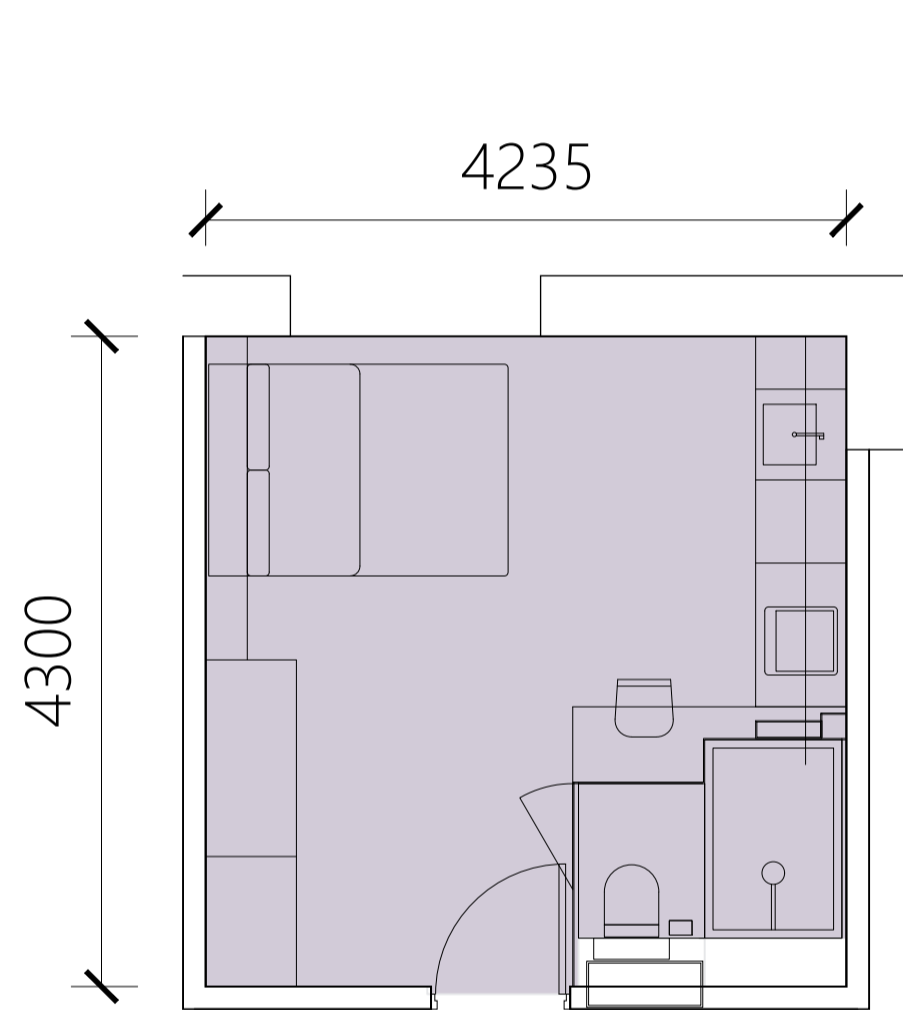


Room T-6
Area: 18.0m²

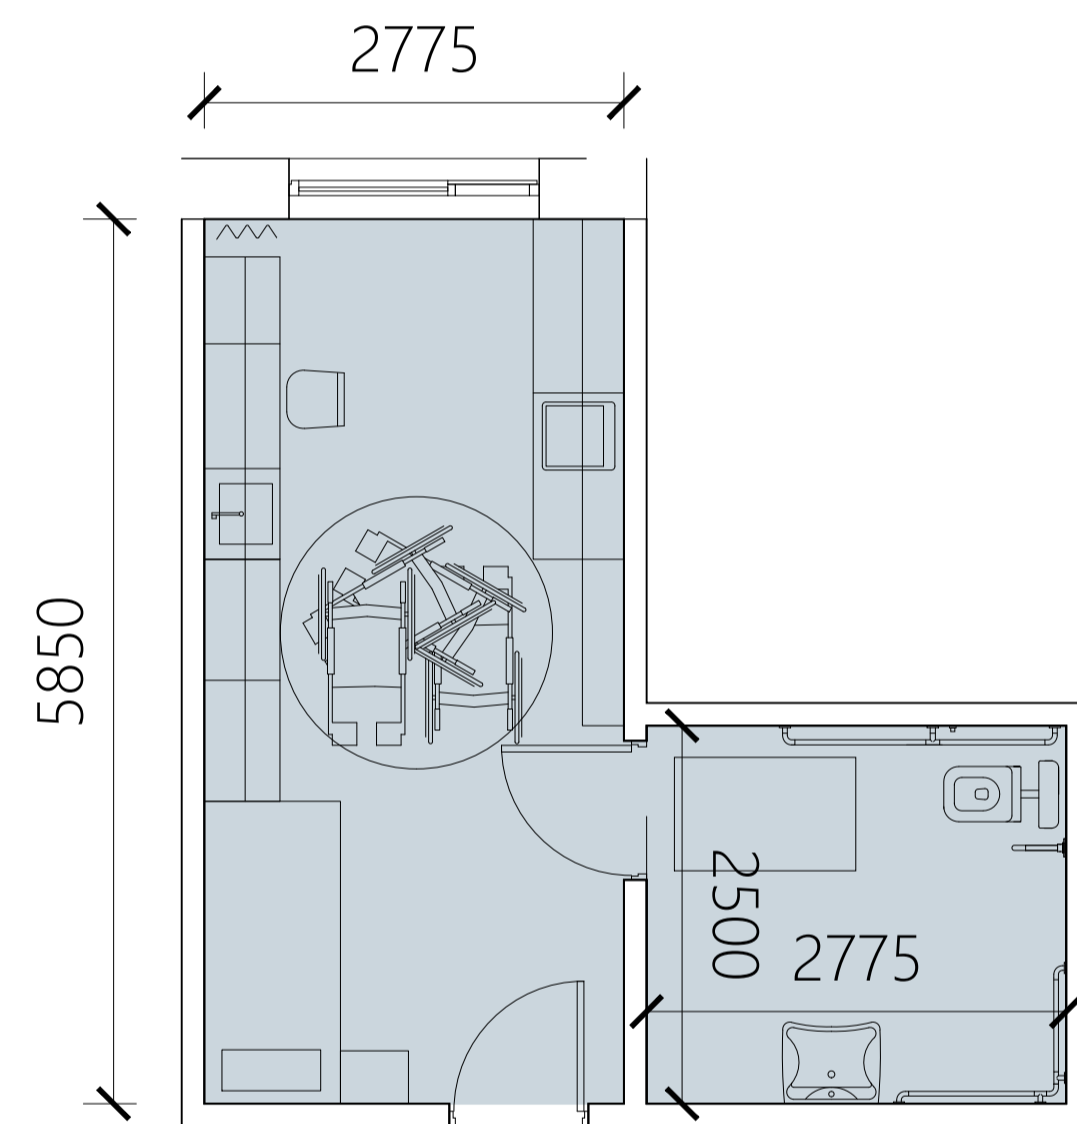


Room T-7 (DIS)
Area: 24.4m²

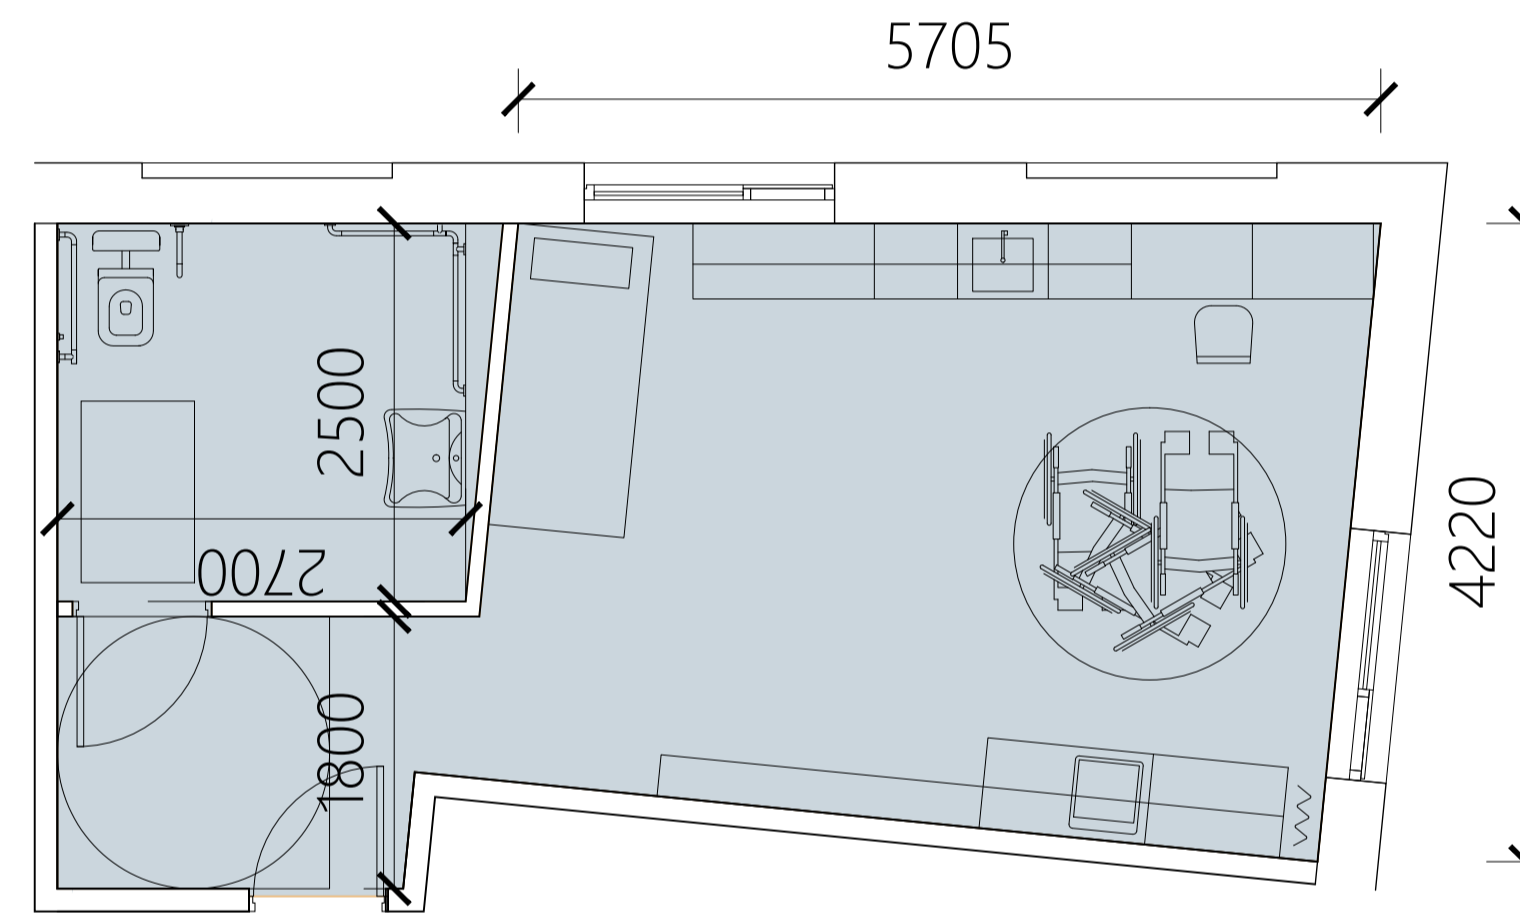


Room T-8 (DIS)
Area: 34.6m²

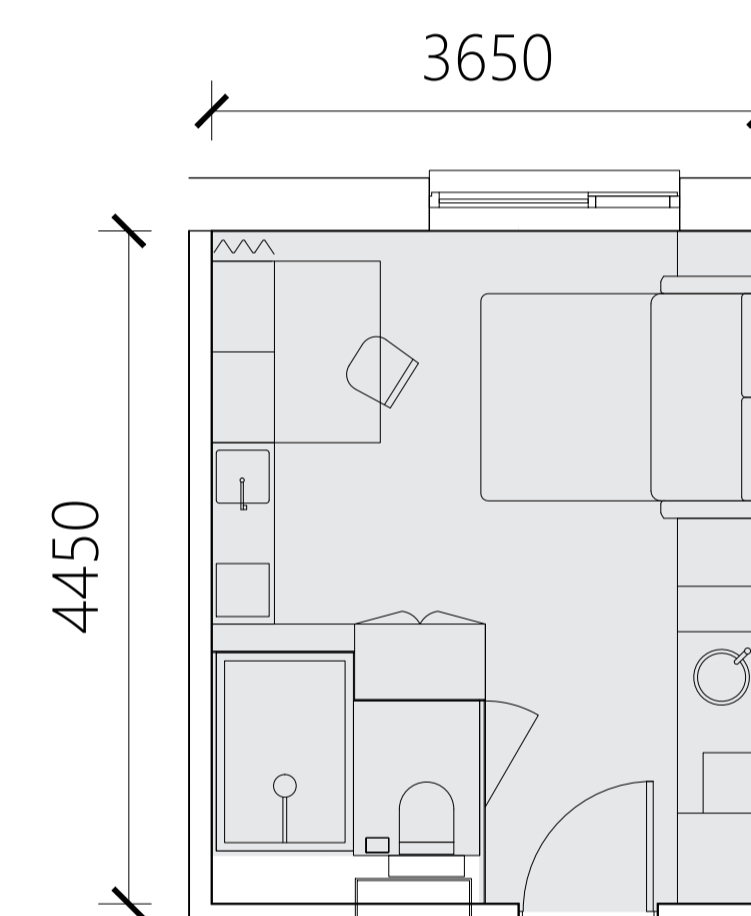


Room T-9
Area: 16.0m²

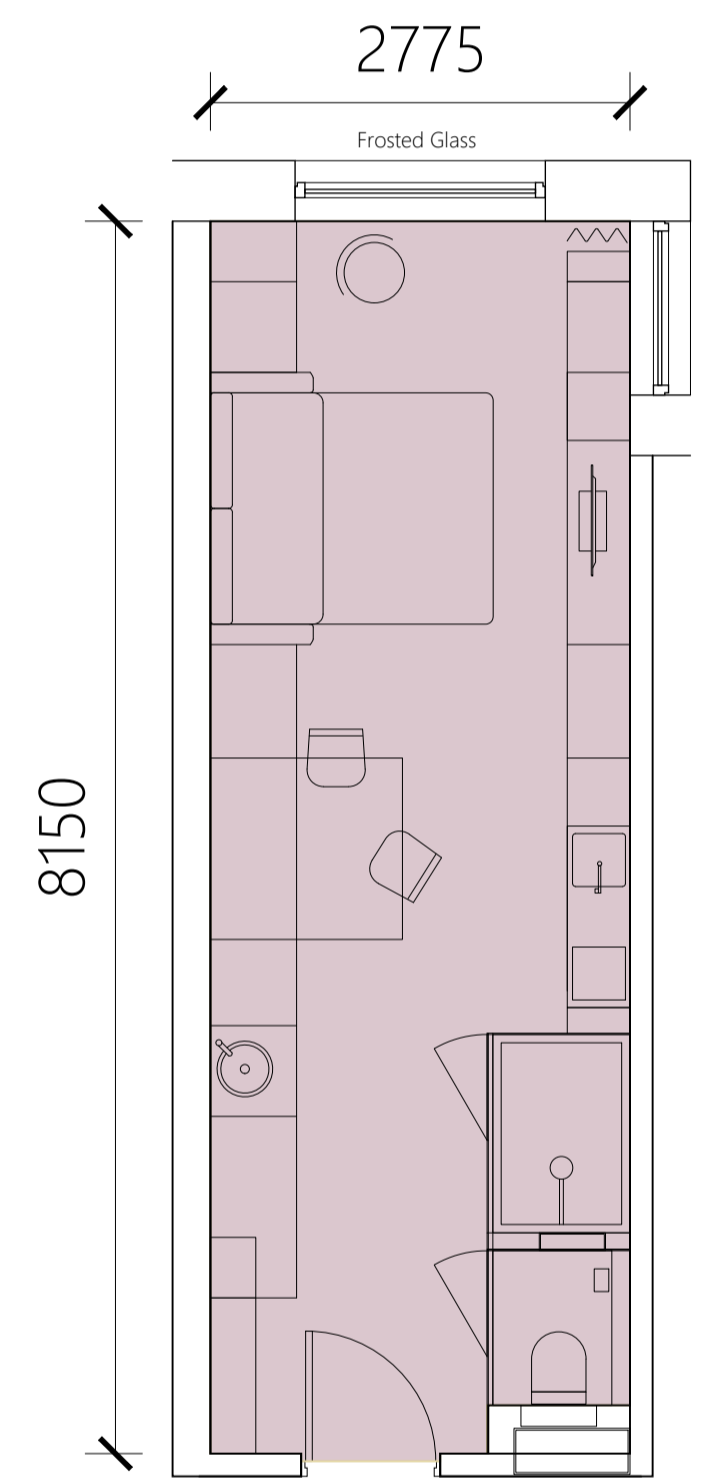


Room T-10
Area: 22.3m²

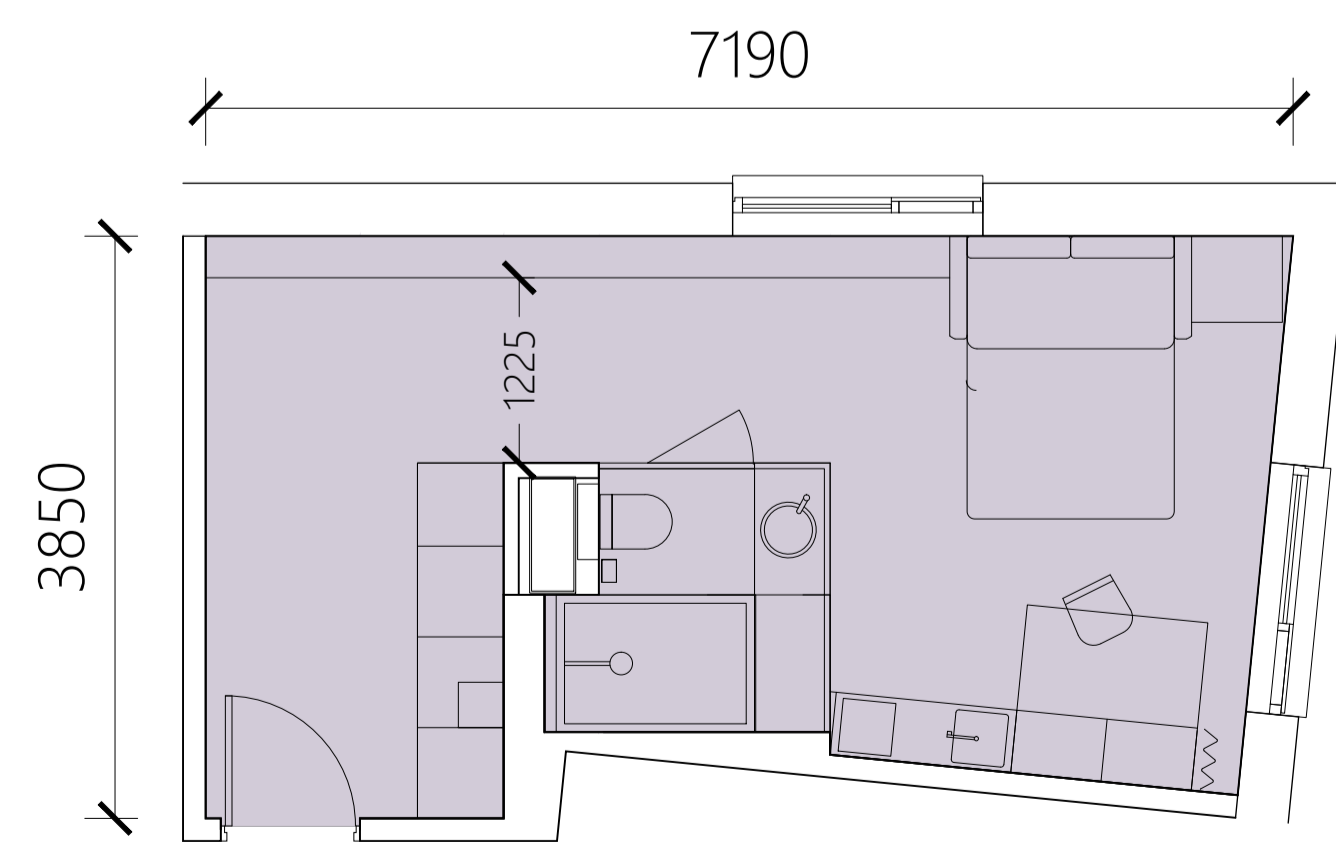


Room T-11
Area: 24.1m²

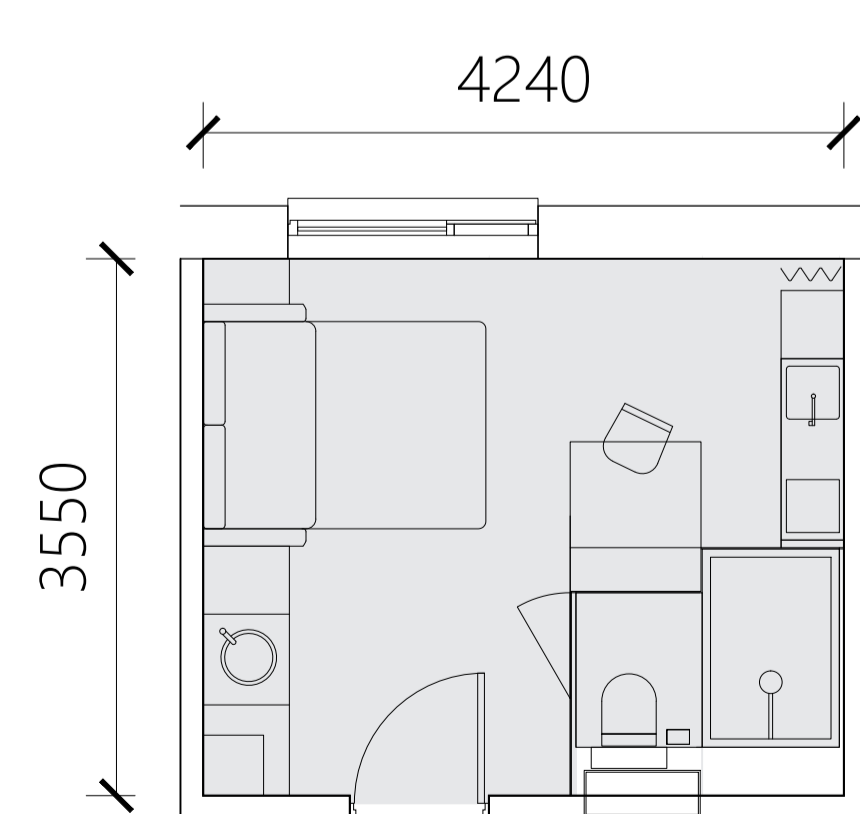

Room T-12
Area: 14.7m²

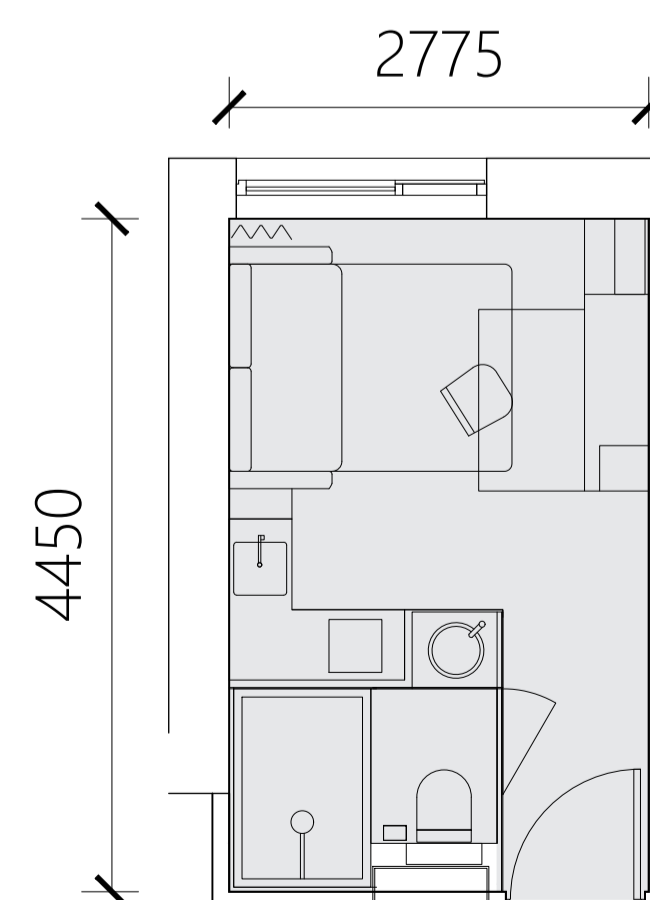

Room T-13
Area: 12.3m²

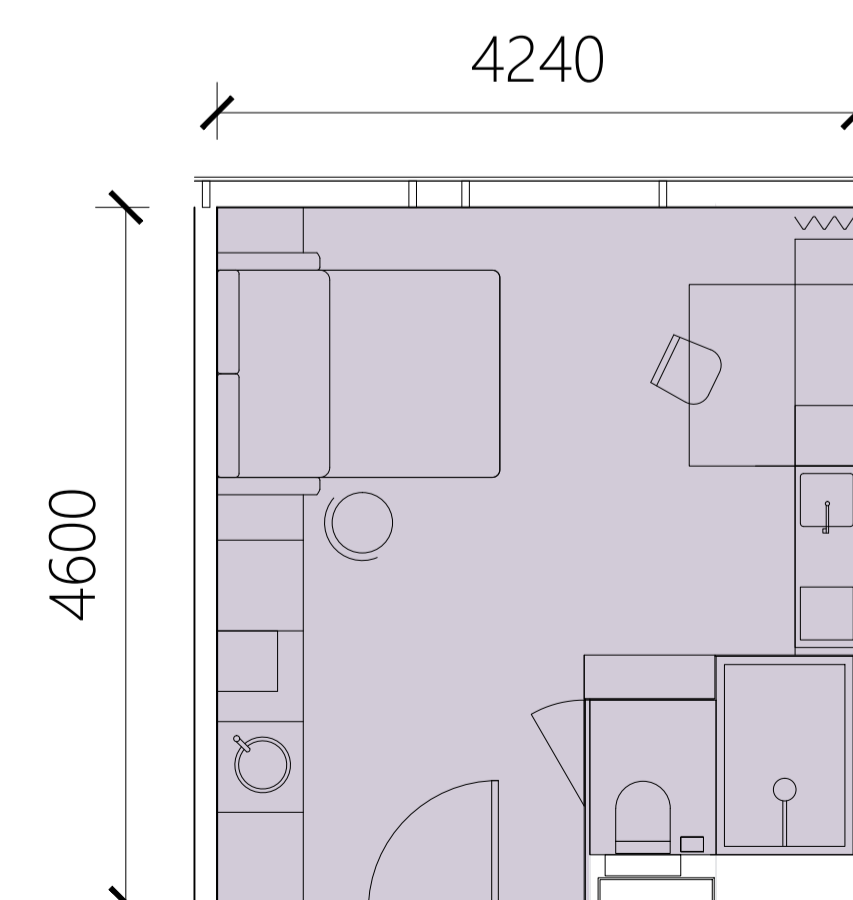

Room T-14
Area: 18.9m²

ROOM DATA:

ROOM TYPE	ROOM NO.	%	UNIT DESCRIPTION	UNIT AREA REQUIRED (m2)	UNIT AREA ACHIEVED (m2)	AREA OVER MINIMUM (m2)
T-1	94	54.0	SINGLE BED	12.0	16.2	4.2
T-2	19	10.9	SINGLE BED	12.0	16.9	4.9
T-3	24	13.8	DOUBLE BED	18.0	18.3	0.3
T-4	1	0.6	DOUBLE BED	18.0	22.5	4.5
T-5	4	2.3	SINGLE DLX BED	12.0	18.8	6.8
T-6	6	3.4	SINGLE DLX BED	12.0	18.0	6.0
T-7	2	1.1	DDA		24.4	
T-8	3	1.7	DDA		34.6	
T-9	7	4.0	SINGLE BED	12.0	16.0	4.0
T-10	2	1.1	DOUBLE BED	18.0	22.3	4.3
T-11	1	0.6	SINGLE DLX BED	12.0	24.1	12.1
T-12	6	3.4	SINGLE BED	12.0	14.7	2.7
T-13	1	0.6	SINGLE BED	12.0	12.3	0.3
T-14	4	2.3	SINGLE DLX BED	12.0	18.9	6.9
TOTAL	174	100.0				

ROOM TYPES

A1